


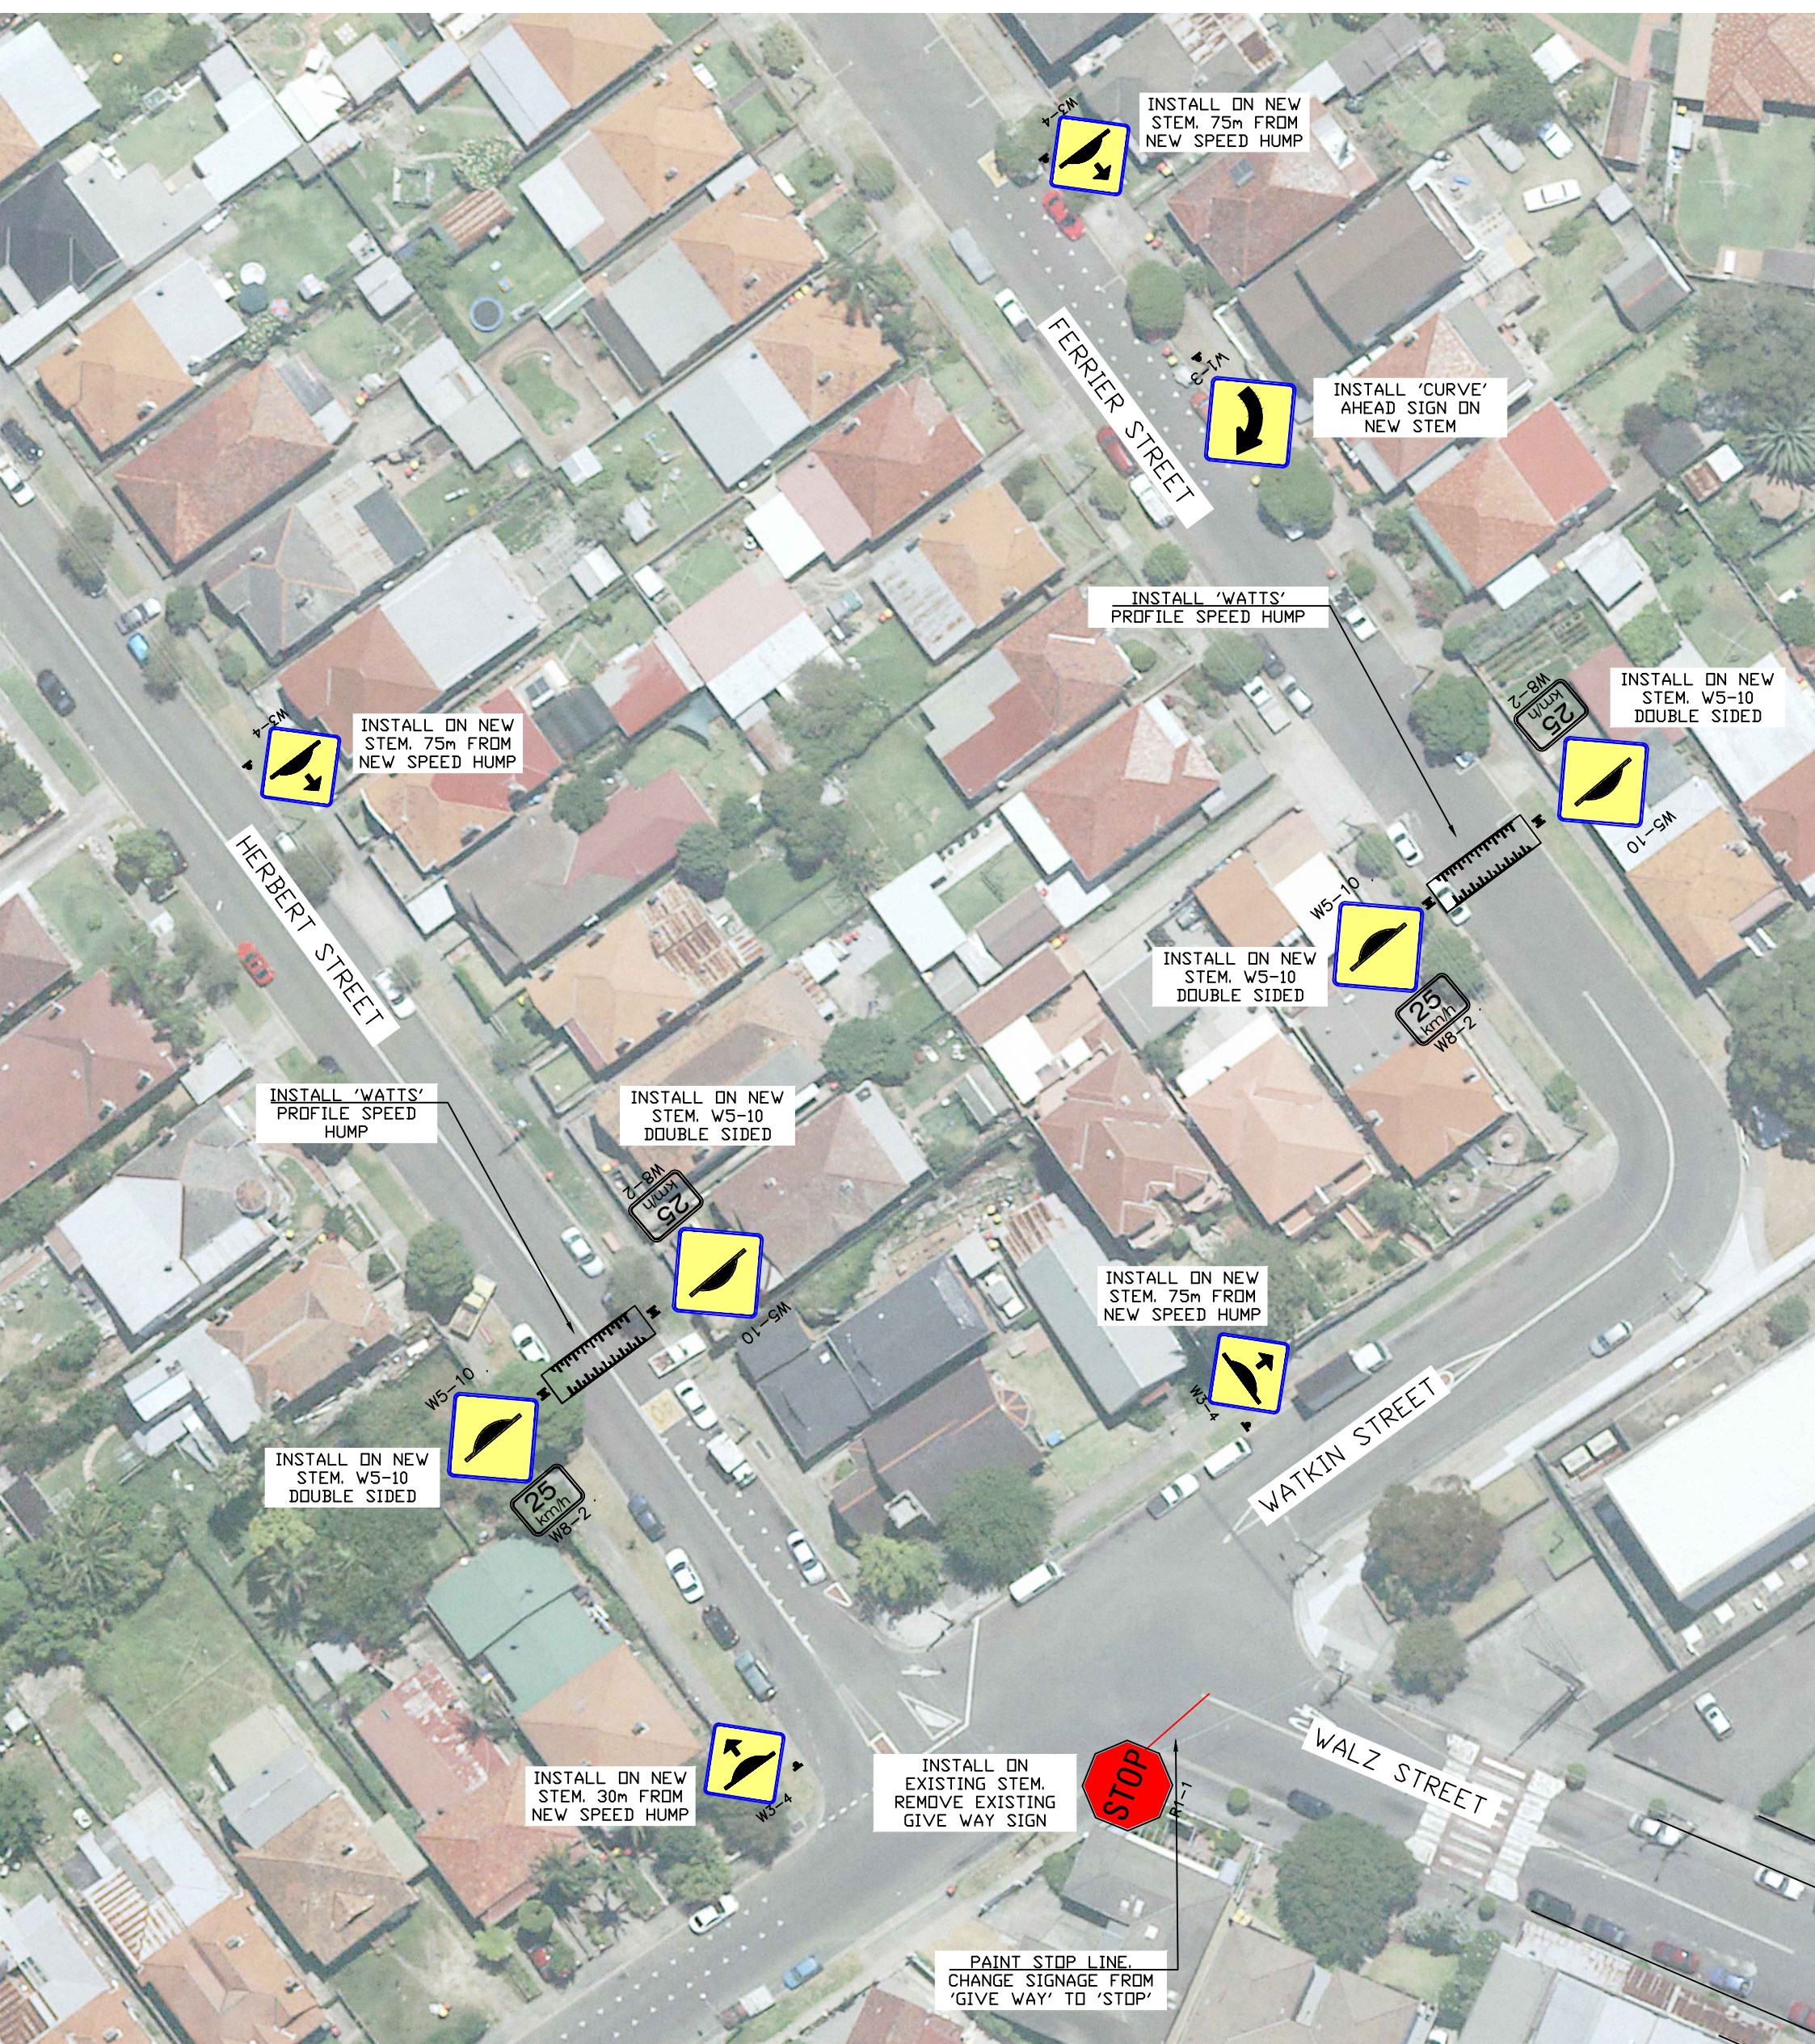

DAKURA STREET

RE MARK EXISTING
CENTRE LINE IN WITHER
THERMO

INSTALL ON NEW
STEM. W5-10
DOUBLE SIDED

25
km/h
W8-2

INSTALL ON NEW
STEM. W5-10
DOUBLE SIDED

25
km/h
W8-2

NEW 'WATTS'
PROFILE SPEED
HUMP


RAILWAY STREET

INSTALL ON NEW
STEM. 75m FROM
NEW SPEED HUMP

W3-4

RE MARK EXISTING
CENTRE LINE IN WITHER
THERMO

PARKER STREET

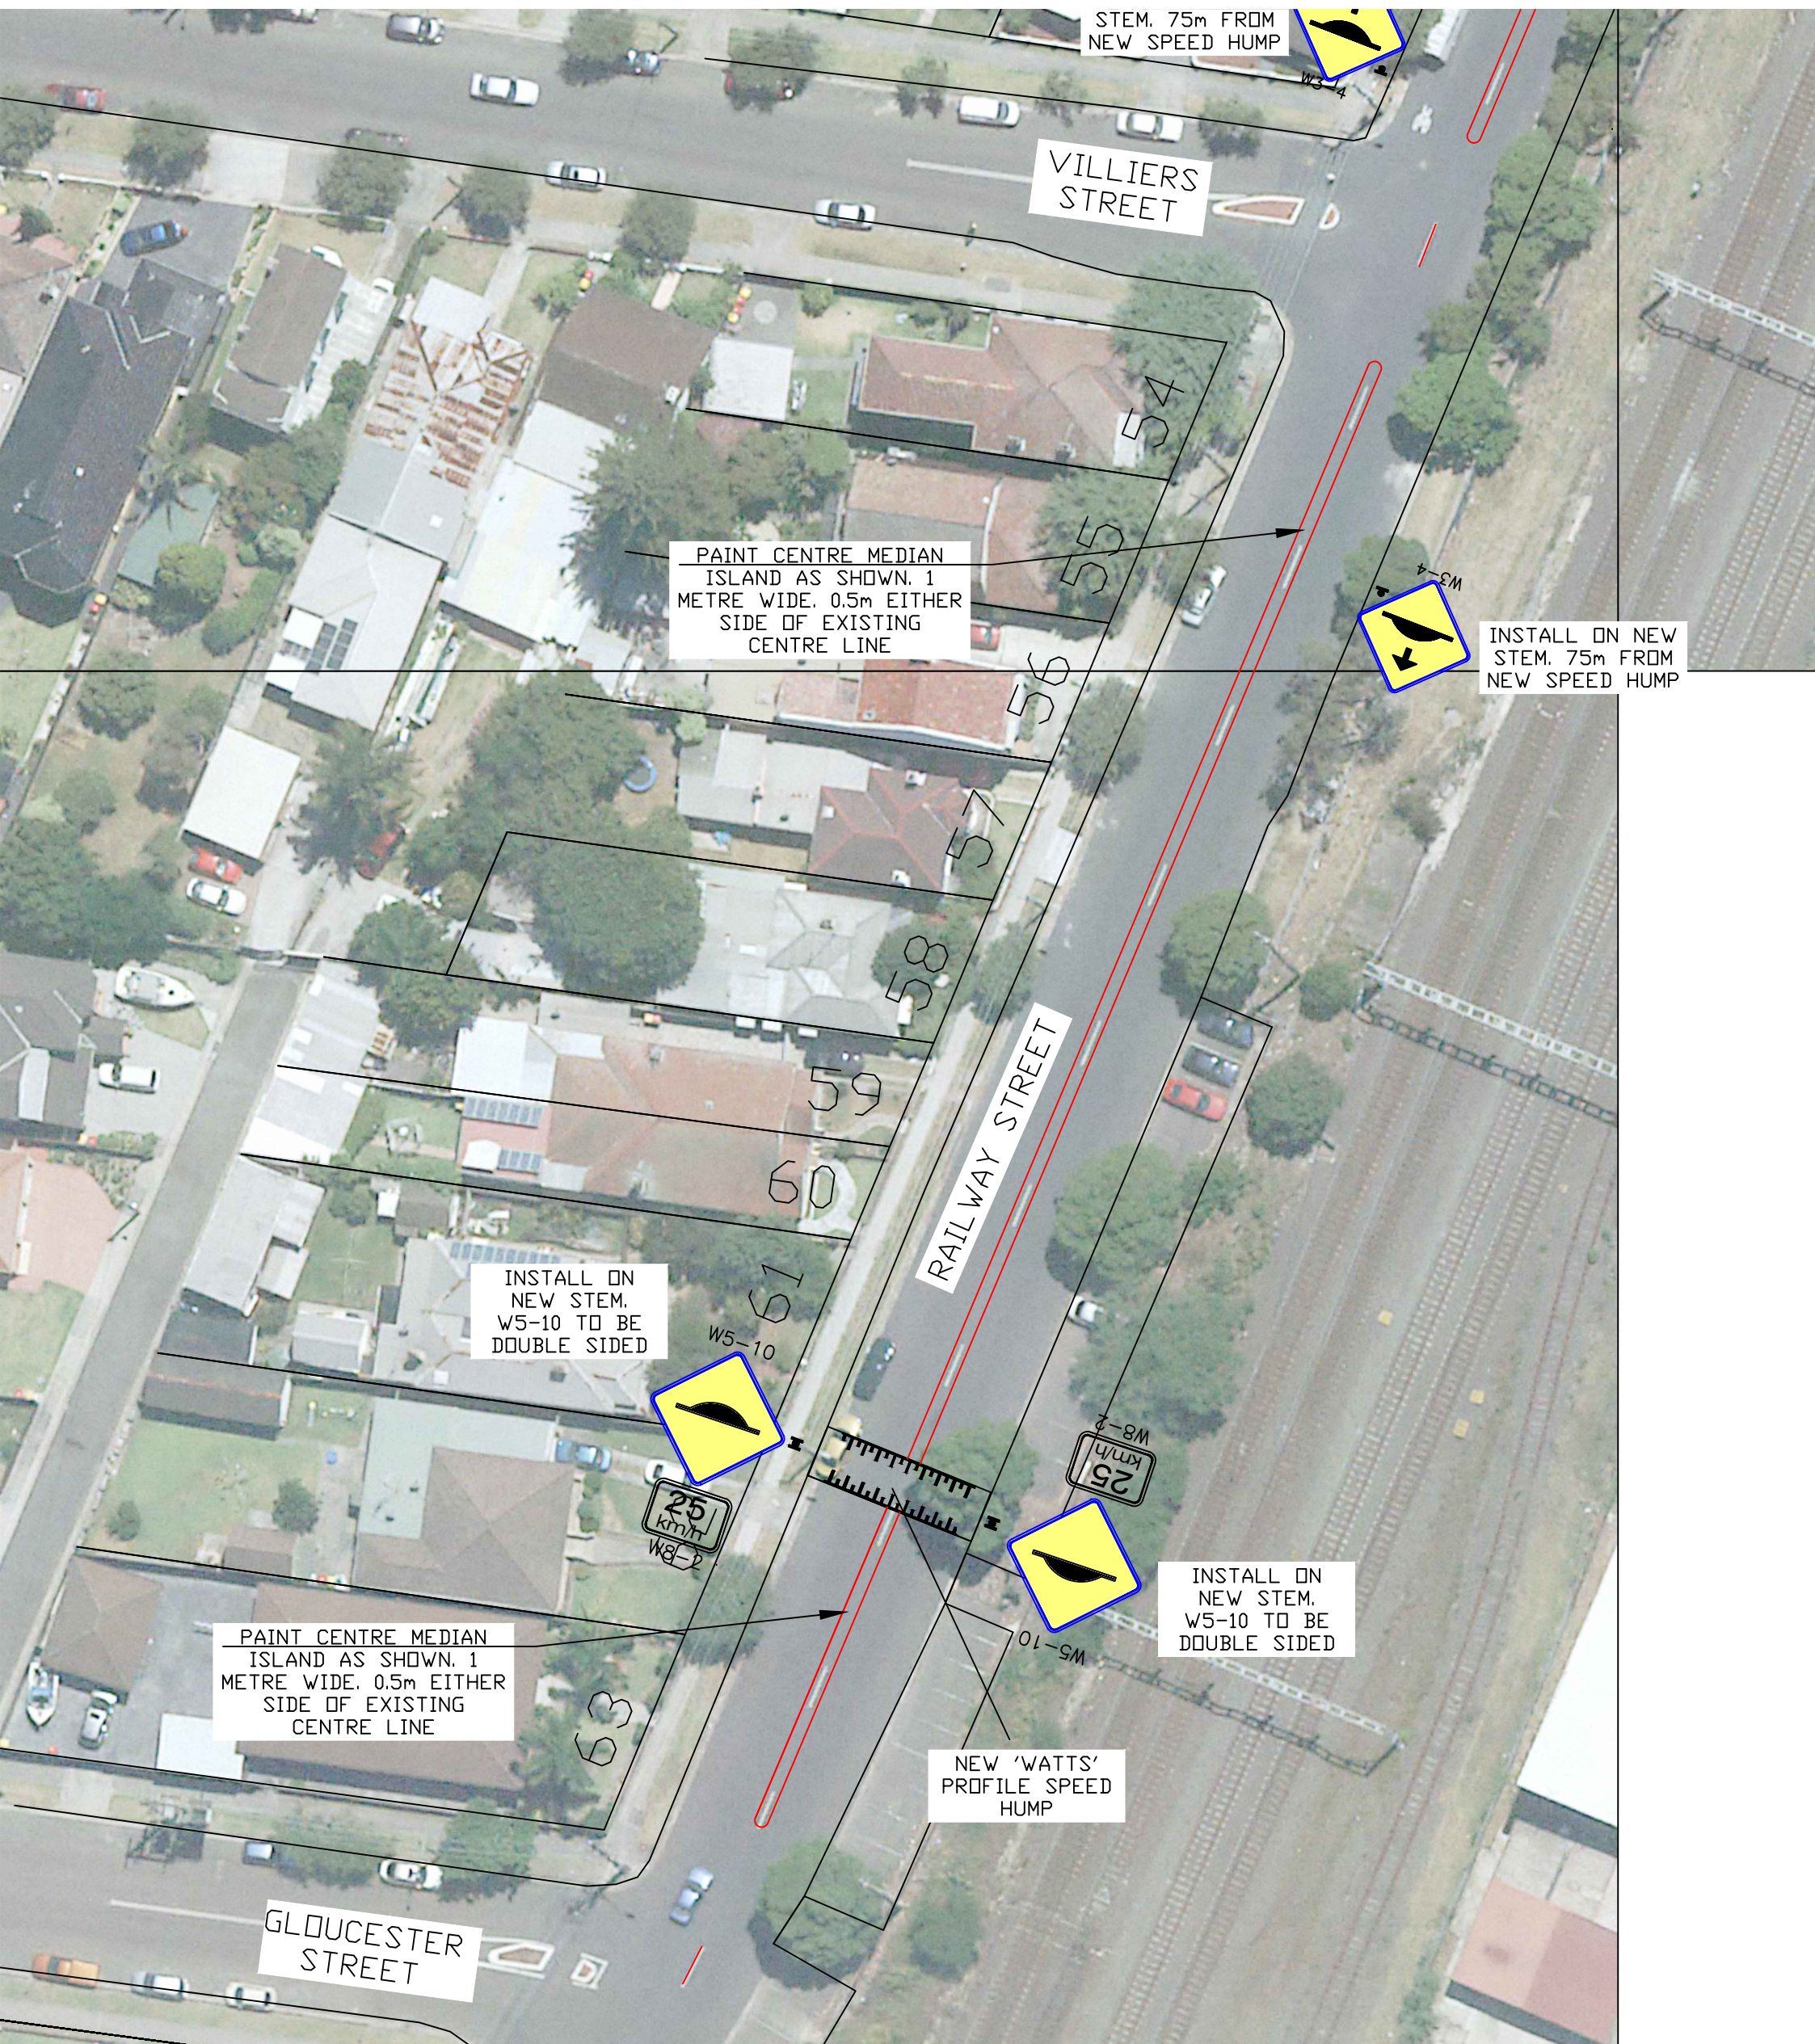




ROCKDALE STREET

PAINT CENTRE MEDIAN ISLAND AS SHOWN. 1 METRE WIDE. 0.5m EITHER SIDE OF EXISTING CENTRE LINE

INSTALL ON NEW STEM. W5-10 TO BE DOUBLE SIDED

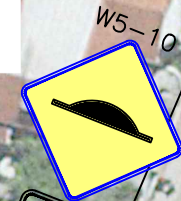

25 km/h W8-2

RAILWAY STREET

NEW 'WATTS' PROFILE SPEED HUMP



25 km/h W8-2

INSTALL ON NEW STEM. W5-10 TO BE DOUBLE SIDED

INSTALL ON NEW STEM. 75m FROM NEW SPEED HUMP




VILLIERS STREET

48

49-50

54

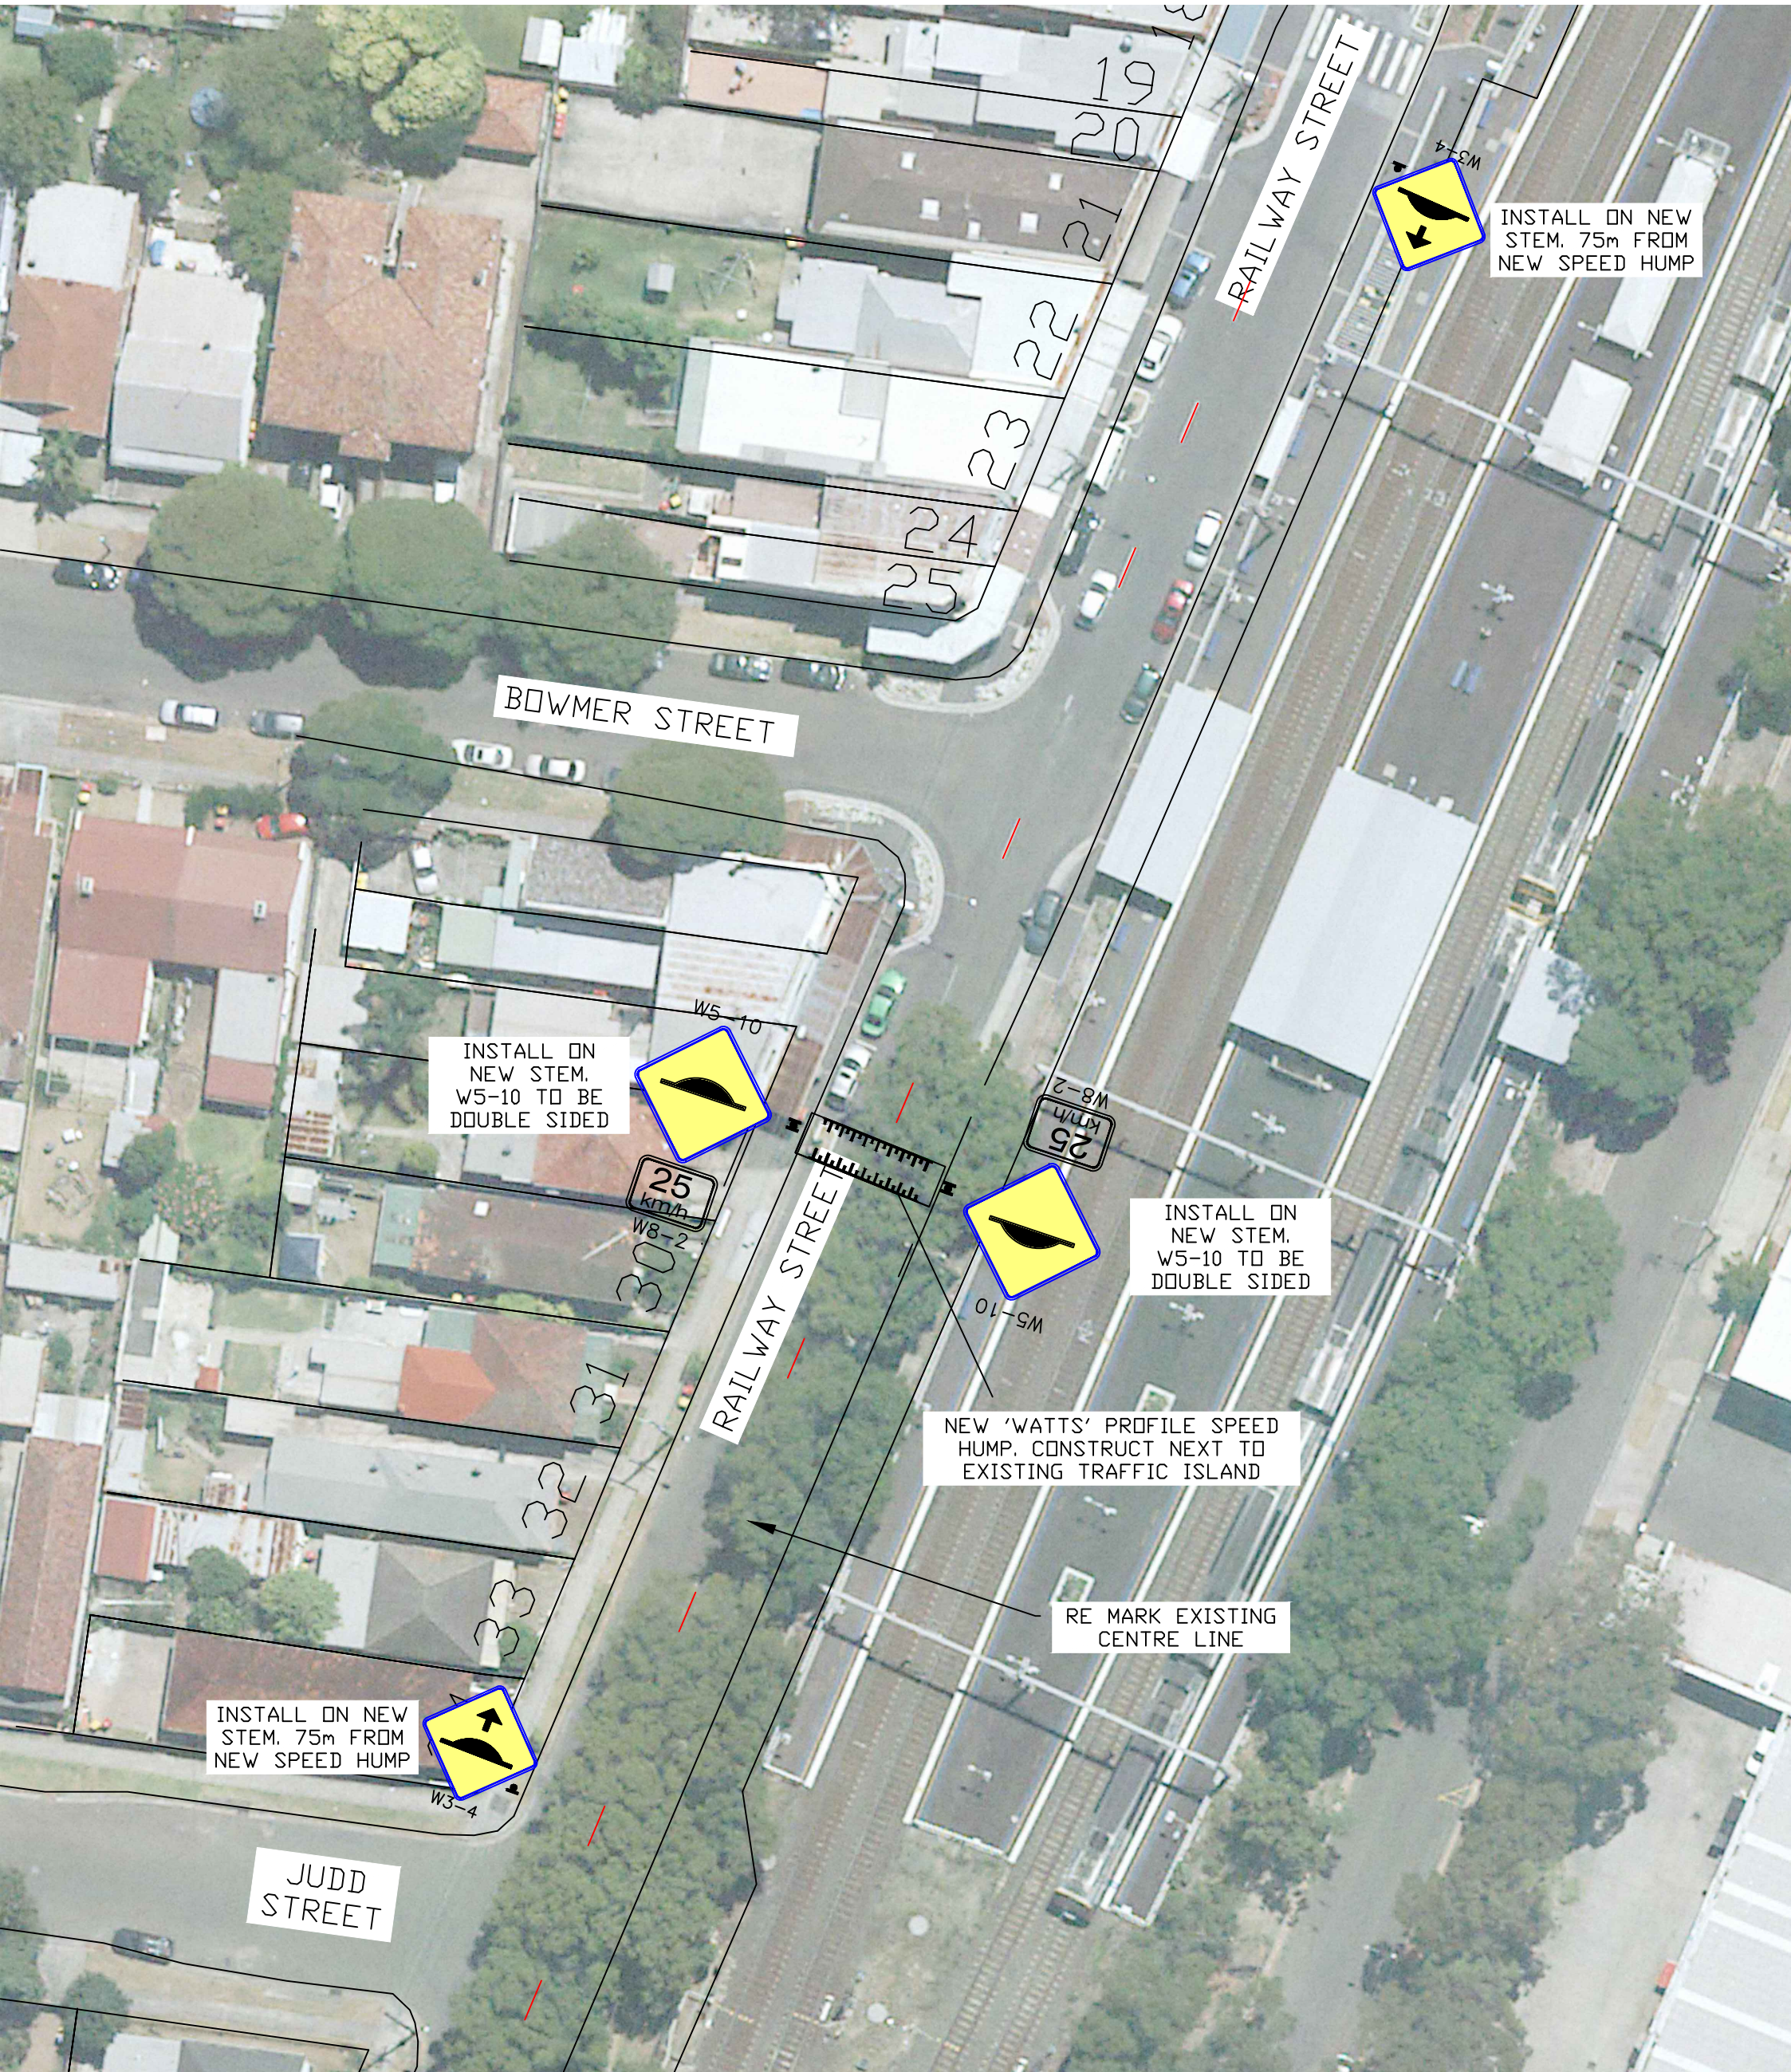

BOWMER STREET

RAILWAY STREET

RAILWAY STREET

JUDD STREET

INSTALL ON NEW STEM. W5-10 TO BE DOUBLE SIDED

INSTALL ON NEW STEM. W5-10 TO BE DOUBLE SIDED

INSTALL ON NEW STEM. 75m FROM NEW SPEED HUMP

INSTALL ON NEW STEM. 75m FROM NEW SPEED HUMP

NEW 'WATTS' PROFILE SPEED HUMP. CONSTRUCT NEXT TO EXISTING TRAFFIC ISLAND

RE MARK EXISTING CENTRE LINE

25 km/h W8-2

25 km/h W8-2