



THIS DRAWING IS TO BE VIEWED IN COLOUR AS SOME FEATURES / SYMBOLS ARE DIFFERENTIATED BY COLOUR. DRAWING NOT TO BE RELIED ON IF PRINTED IN GREYSCALE.


0 2 4 8 12 1:200 (A1); 1:400 (A3)		SHEET SIZE A1	
100mm ON ORIGINAL DRAWING - DO NOT SCALE DRAWING			
		COORDS: MGA2020 ZONE 56 DATUM: ALL LEVELS TO A.H.D. SCALE: 1:200 SURVEYED: HARRISON FRIEDMAN SURVEY DATE: 07.07.2021	
		APPROVED / PROJECT LEADER	
C UPDATED SIGNAGE DESIGN		20.01.22	LJ YK
B MINOR SIGNAGE CHANGES		12.01.22	LJ IR
A TRAFFIC COMMITTEE ISSUE		17.12.21	LJ LJ
REV	AMENDMENT / REASON FOR ISSUE	DATE	DES. DWN.
			B. AMES



PUBLIC UTILITIES:
THE SERVICES SHOWN ARE DERIVED FROM PLANS OBTAINED FROM THE RELEVANT SERVICE AUTHORITIES. IT IS THE RESPONSIBILITY OF THE CONTRACTOR TO ARRANGE WITH THE RELEVANT SERVICE AUTHORITIES FOR CONFIRMATION OF SERVICES AND THEIR LOCATION BEFORE EXCAVATION WORK COMMENCES.



NOT FOR CONSTRUCTION			
BAYSIDE COUNCIL			
ROAD SAFETY PROGRAM 2021-2022 EASTLAKES FLORENCE AVENUE AND GRAFTON STREET ROUNDABOUT SIGNAGE & LINEMARKING PLAN 2 OF 3			
FILENAME:	PROJECT NUMBER	DRAWING NUMBER	REVISION
211498_2511_SIG.DWG	211498	2511	C

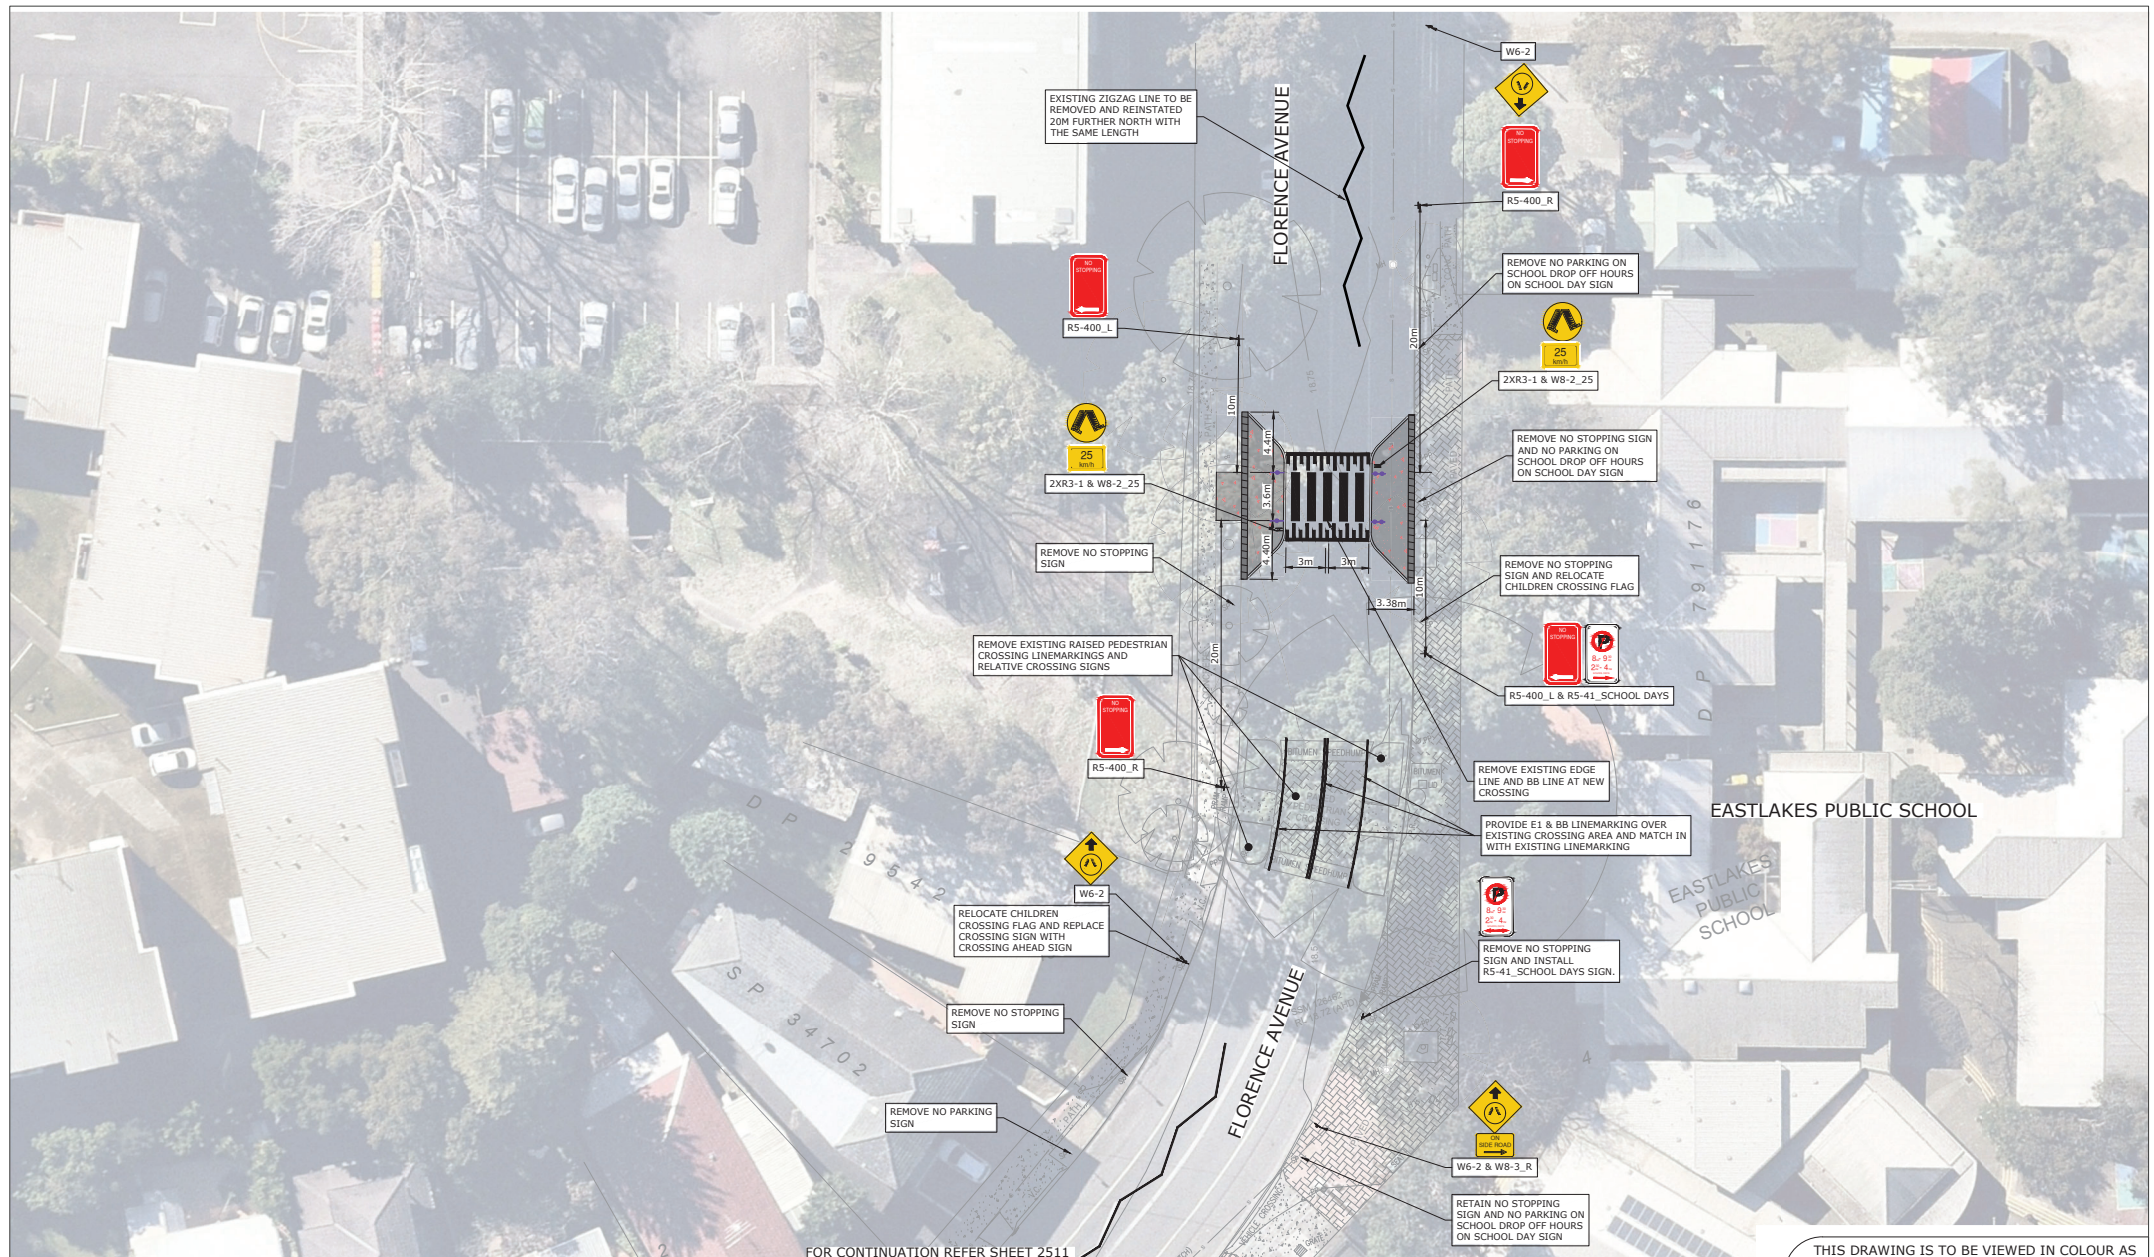

THIS DRAWING IS TO BE VIEWED IN COLOUR AS SOME FEATURES / SYMBOLS ARE DIFFERENTIATED BY COLOUR. DRAWING NOT TO BE RELIED ON IF PRINTED IN GREYSCALE.

0 2 4 8 12 1:200 (A1); 1:400 (A3) 100mm ON ORIGINAL DRAWING - DO NOT SCALE DRAWING				SHEET SIZE A1			
				COORDS: MGA2020 ZONE 56 DATUM: ALL LEVELS TO A.H.D. SCALE: 1:200 SURVEYED: HARRISON FRIEDMANN SURVEY DATE: 07.07.2021 APPROVED / PROJECT LEADER			
C UPDATED SIGNAGE DESIGN				20.01.22	LJ	YK	
B MINOR SIGNAGE CHANGES				12.01.22	LJ	IR	
A TRAFFIC COMMITTEE ISSUE				17.12.21	LJ	LJ	
REV	AMENDMENT / REASON FOR ISSUE	DATE	DES.	DWN.	B. AMES		



PUBLIC UTILITIES:
THE SERVICES SHOWN ARE DERIVED FROM PLANS OBTAINED FROM THE RELEVANT SERVICE AUTHORITIES. IT IS THE RESPONSIBILITY OF THE CONTRACTOR TO ARRANGE WITH THE RELEVANT SERVICE AUTHORITIES FOR CONFIRMATION OF SERVICES AND THEIR LOCATION BEFORE EXCAVATION WORK COMMENCES.



NOT FOR CONSTRUCTION			
BAYSIDE COUNCIL			
ROAD SAFETY PROGRAM 2021-2022 EASTLAKES FLORENCE AVENUE SIGNAGE & LINEMARKING PLAN 3 OF 3			
FILENAME:	PROJECT NUMBER	DRAWING NUMBER	REVISION
211498_2512_SIG.DWG	211498	2512	C