



LEGEND	
EXISTING SHADOWS	
PROPOSED SHADOWS	

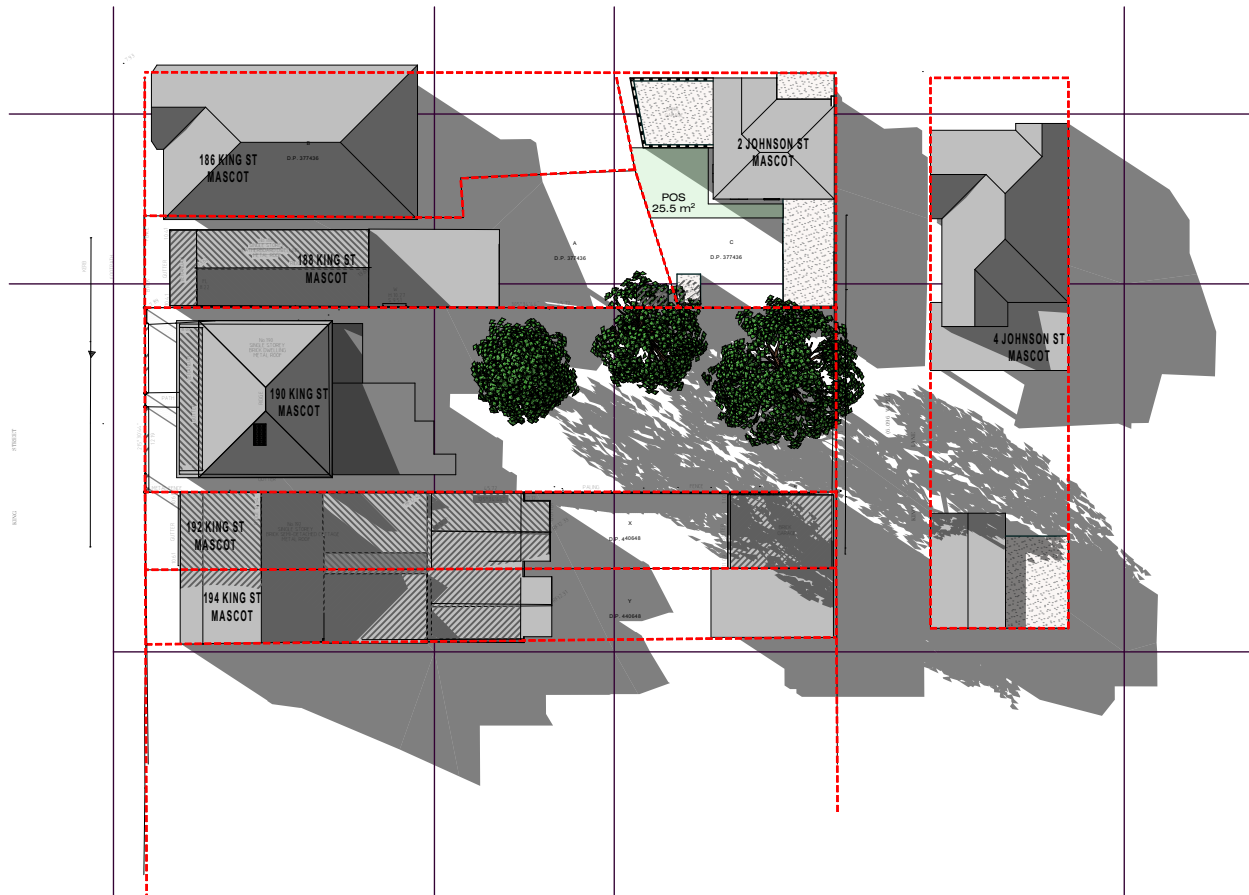

1


EXISTING JUNE 0900

1:500 1

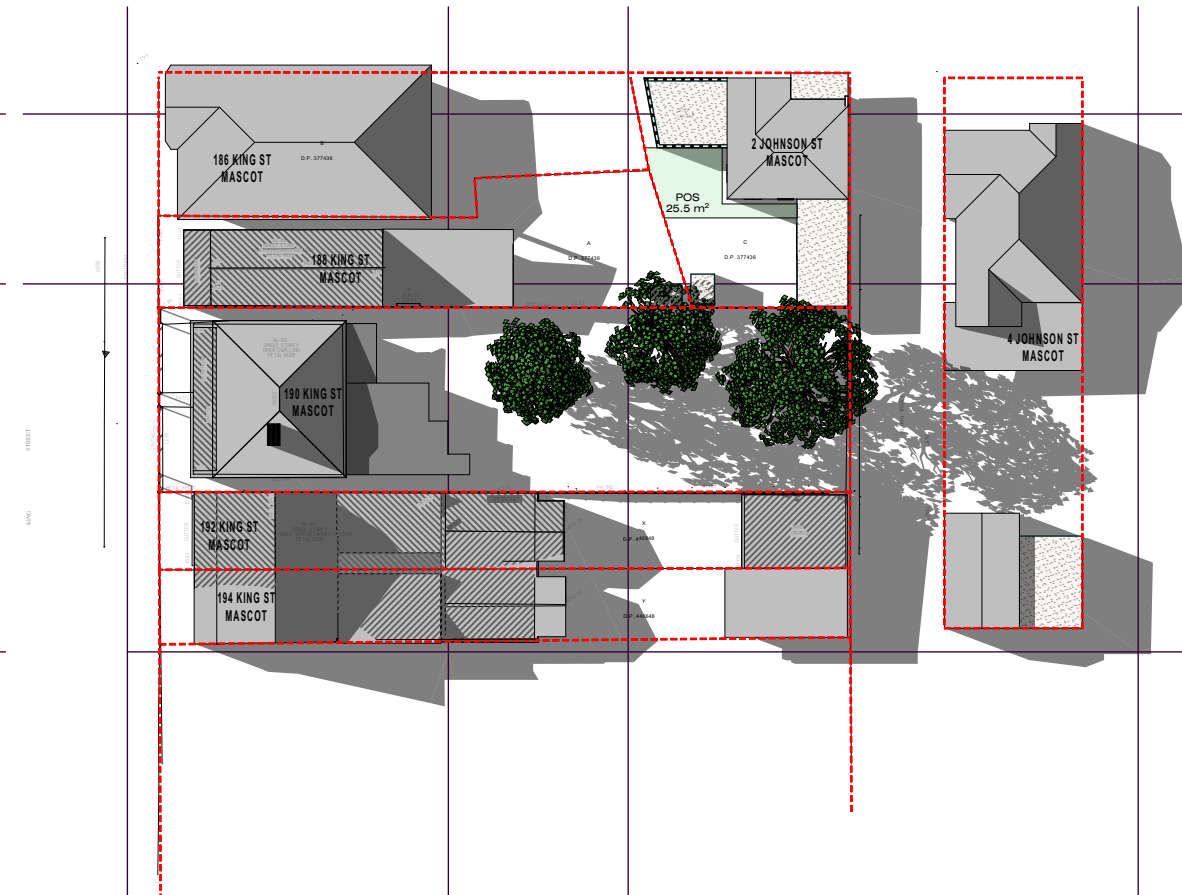

EXISTING JUNE 1000


1:500

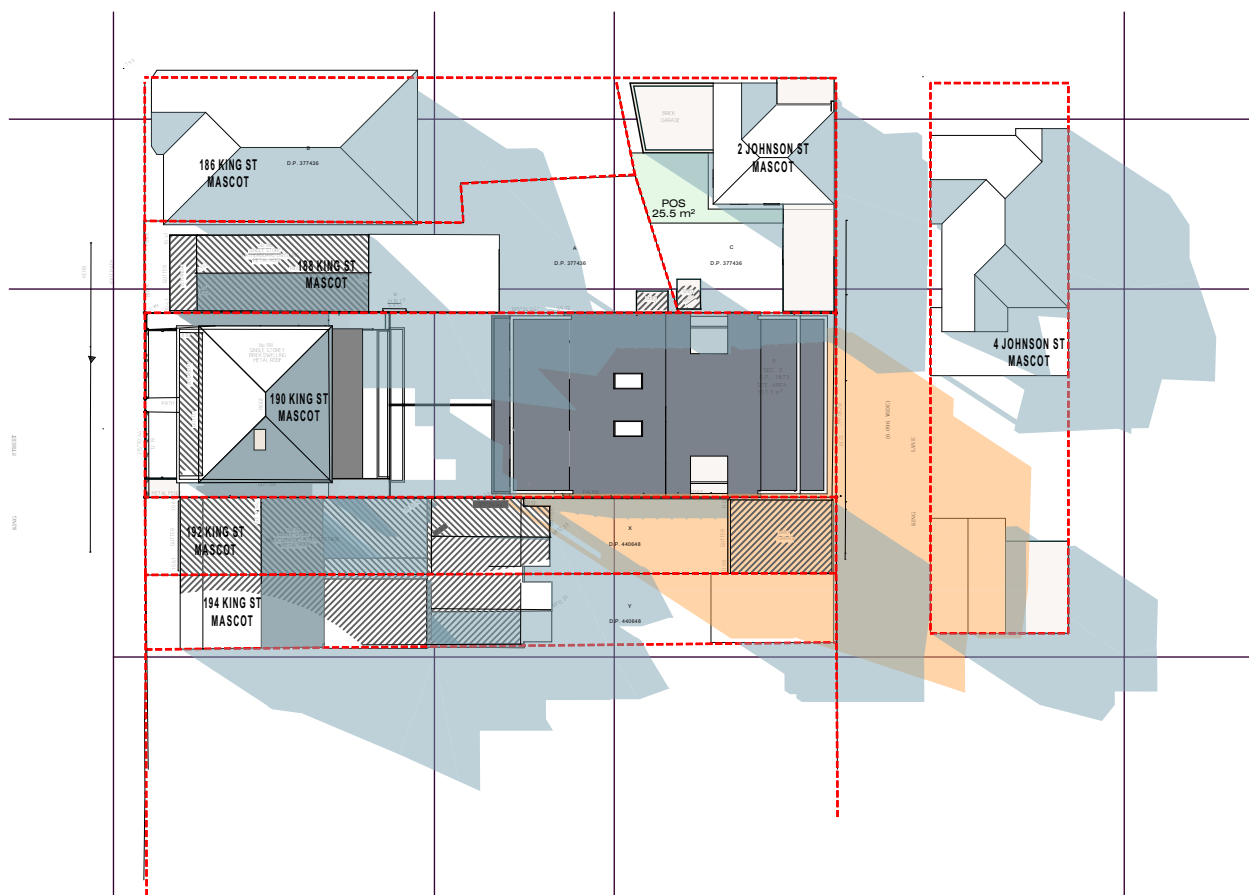

1

PROPOSED JUNE 0900

1:500 1

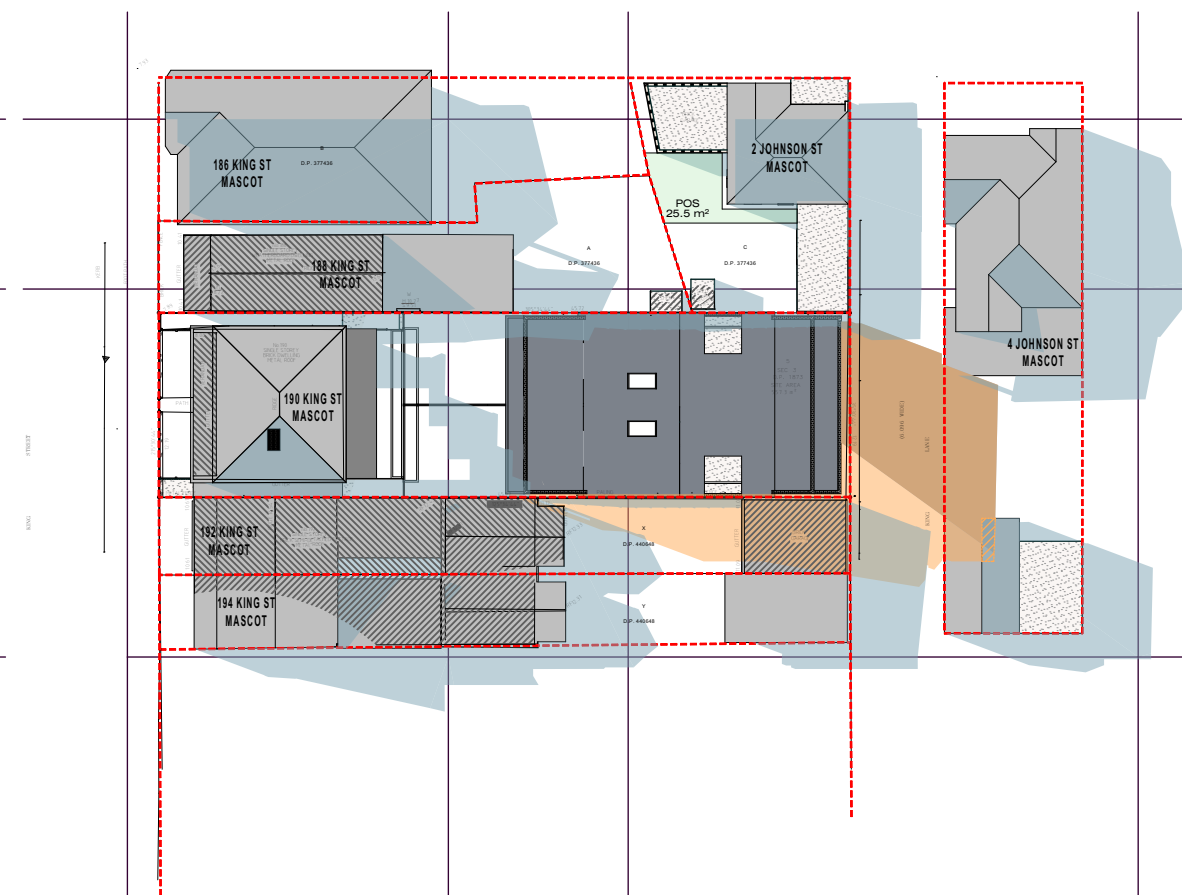

PROPOSED JUNE 1000

1:500

E	REVISED DRAWINGS	11.01.18	ER
D	REVISED DRAWINGS	13.12.17	MN
C	REVISED SHADOWS	22.11.17	CH
B	REVISED DWGS AS PER COUNCIL LET: 10/11/2017	22.11.17	ER
A	DA SUBMISSION	12.09.17	MN

Rev	Description	Date	App'd
-----	-------------	------	-------

Project
RESIDENTIAL DWELLING
190 King St
Mascot NSW

URBAN LINK
Business Address: Level 10, 11-15 Deane Street, Burwood NSW 2134
Postal Address: PO BOX 2223 Burwood North NSW 2134
Phone Number: +61 29745 2014

Nominated Architects:
Ziad Boumelhem Reg no 8008 Nicolas Toubia Reg no 9336
Youssef El Khawaja Reg no 8933

Drawing Title

21st JUNE - SHADOW DIAGRAMS

Checked: JE Approved: TJ

Scale: **AS SHOWN** Date of Issue: 12/01/2018
@A3 Sheet Size

Project Number: **16-071** Drawing Number Revision: **2005A E**
Status:


DEVELOPMENT APPLICATION

LEGEND

EXISTING SHADOWS




PROPOSED SHADOWS

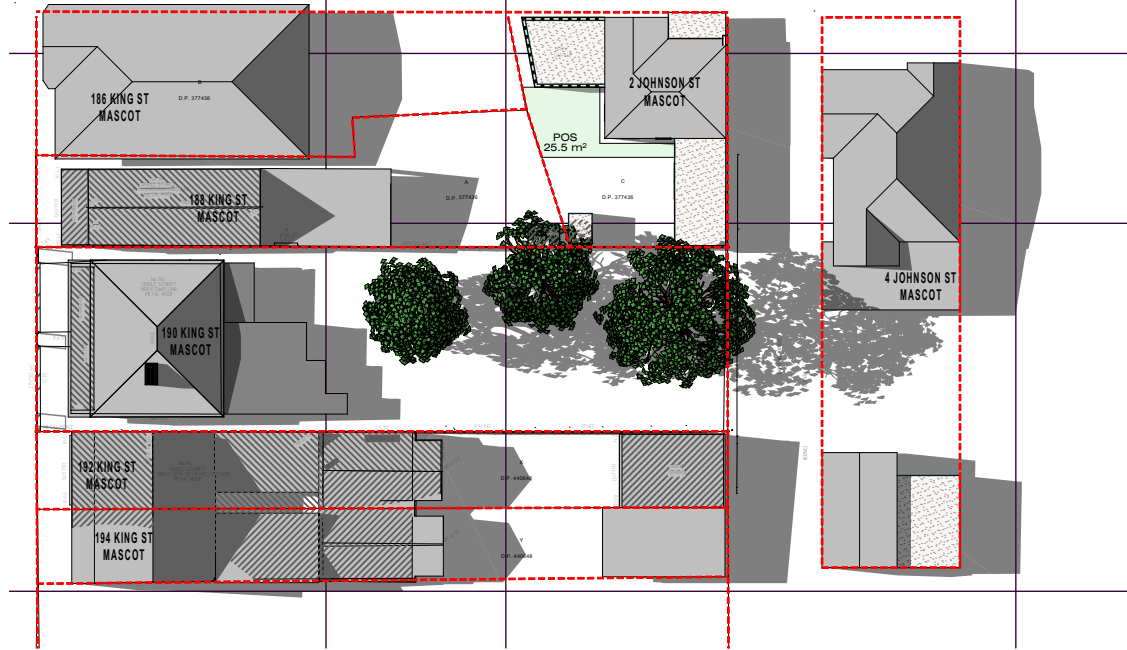

1

EXISTING JUNE 1100


1:500

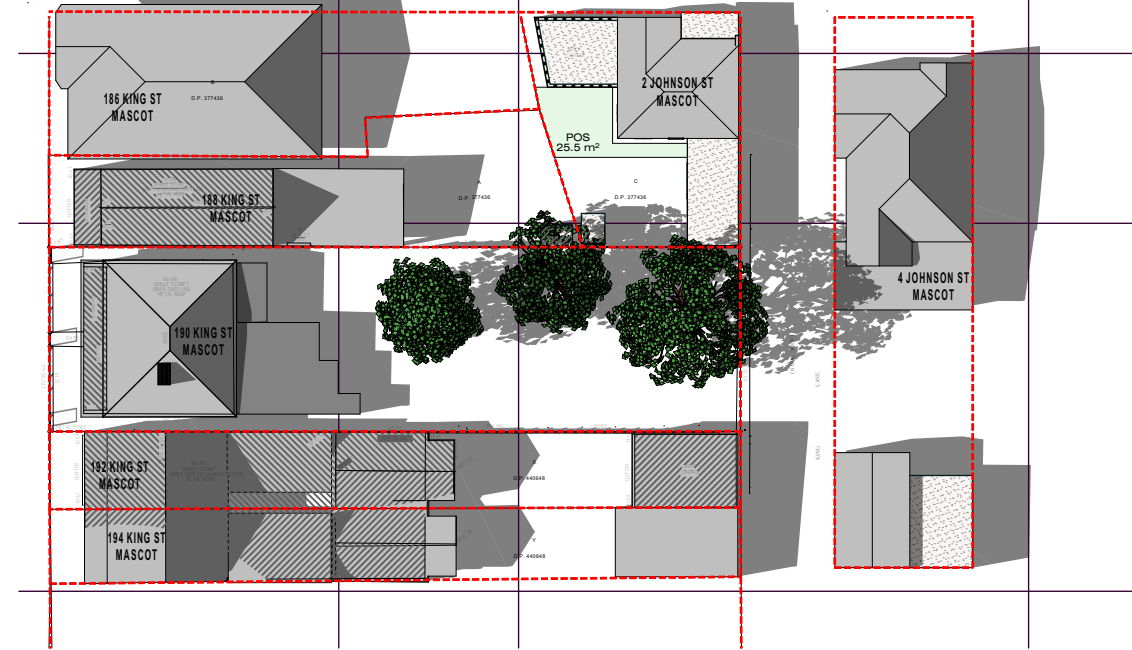

1

EXISTING JUNE 1200 (1)


1:500

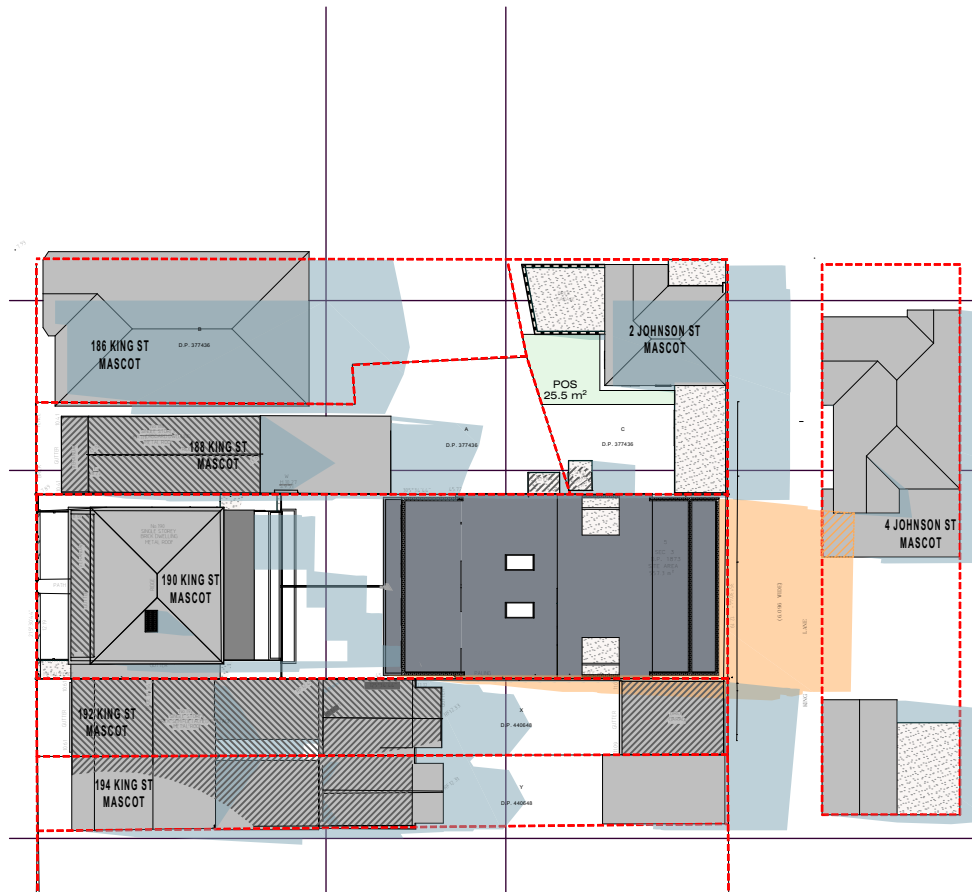

1

PROPOSED JUNE 1100

1:500

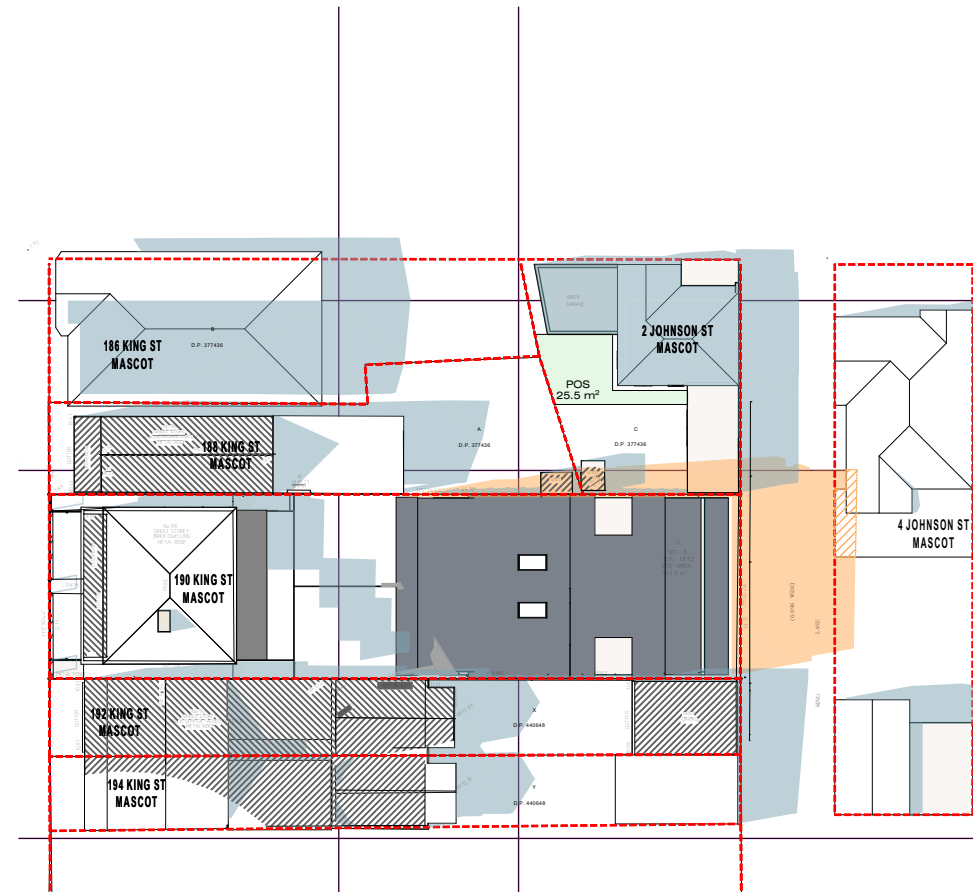

1

PROPOSED JUNE 1200

1:500

E	REVISED DRAWINGS	11.01.18	ER
D	REVISED DRAWINGS	13.12.17	MN
C	REVISED SHADOWS	22.11.17	CH
B	REVISED DWGS AS PER COUNCIL LET: 10/11/2017	22.11.17	ER
A	DA SUBMISSION	12.09.17	MN

Rev	Description	Date	App'd
Project			

RESIDENTIAL DWELLING
190 King St
Mascot NSW

URBAN LINK
Business Address: Level 10, 11-15 Deane Street, Burwood NSW 2134
Postal Address: PO BOX 2223 Burwood North NSW 2134
Phone Number: +61 29745 2014

Nominated Architects:
Ziad Boumelhem Reg no 8008 Nicolas Toubia Reg no 9336
Youssef El Khawaja Reg no 8933

Drawing Title


21 JUNE - SHADOW DIAGRAMS

Checked
JE

Approved
TJ

Scale
AS SHOWN
@A3 Sheet Size

Date of Issue
12/01/2018

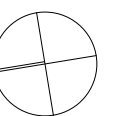

Project Number
16-071
Status

Drawing Number Revision
2005B E


DEVELOPMENT APPLICATION

LEGEND

EXISTING SHADOWS




PROPOSED SHADOWS

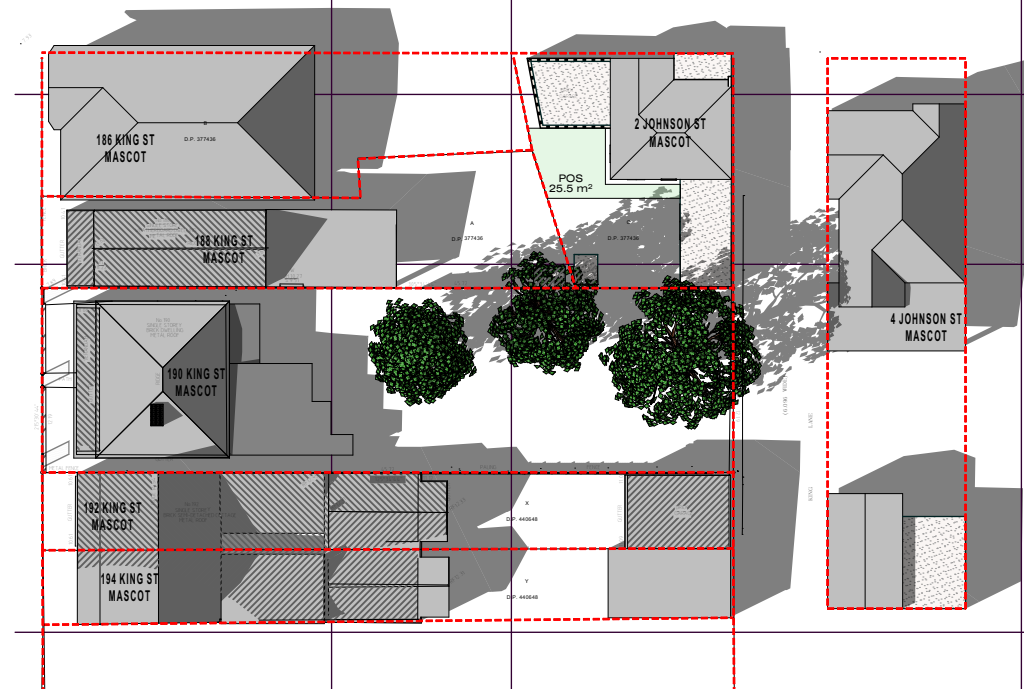

1

EXISTING JUNE 1300


1:500

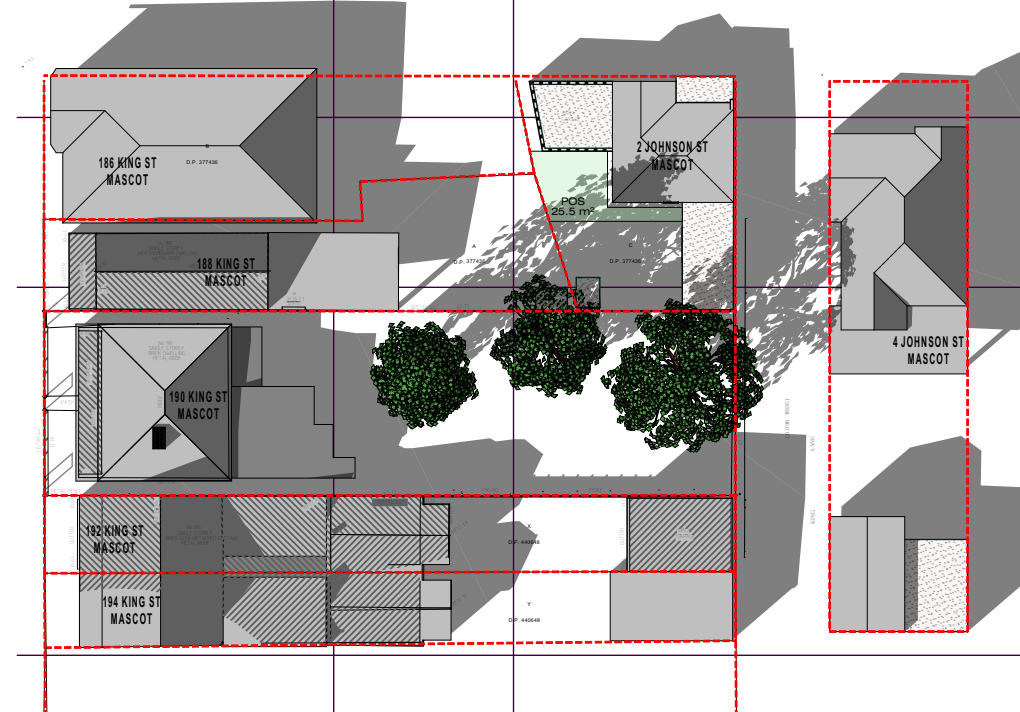

1

EXISTING JUNE 1400


1:500

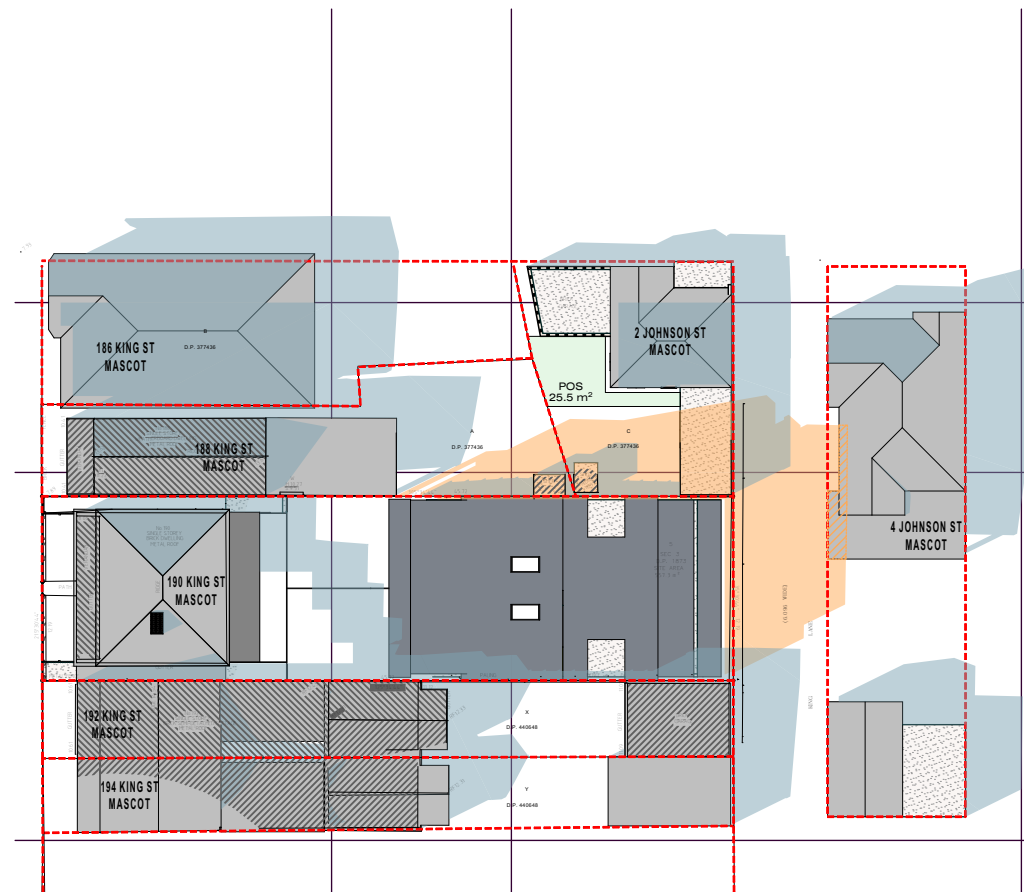

1

PROPOSED JUNE 1300

1:500

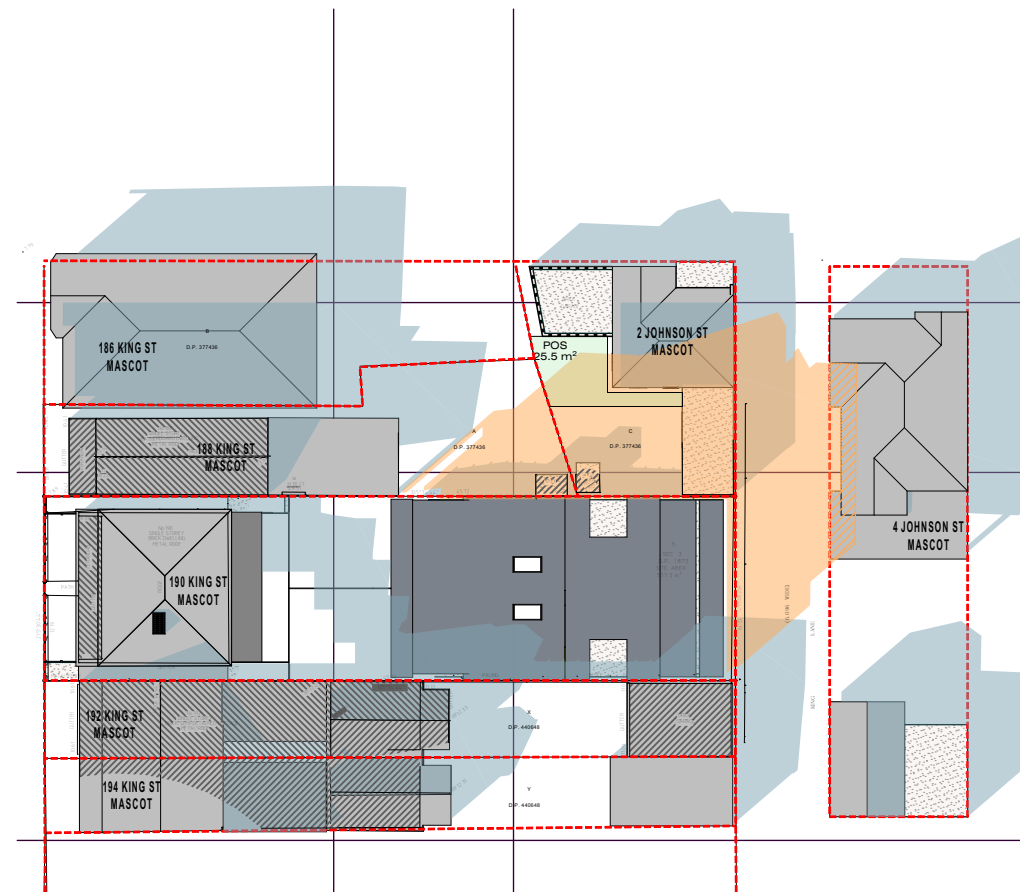

1

PROPOSED JUNE 1400

1:500

E	REVISED DRAWINGS	11.01.18	ER
D	REVISED DRAWINGS	13.12.17	MN
C	REVISED SHADOWS	22.11.17	CH
B	REVISED DWGS AS PER COUNCIL LET: 10/11/2017	22.11.17	ER
A	DA SUBMISSION	12.09.17	MN

Rev	Description	Date	App'd
-----	-------------	------	-------

Project
RESIDENTIAL DWELLING
190 King St
Mascot NSW

URBAN LINK
Business Address: Level 10, 11-15 Deane Street, Burwood NSW 2134
Postal Address: PO BOX 2223 Burwood North NSW 2134
Phone Number: +61 29745 2014

Nominated Architects:
Ziad Boumelhem Reg no 8008
Youssef El Khawaja Reg no 8933
Nicolas Toubia Reg no 9336

Drawing Title


21 JUNE - SHADOW DIAGRAMS

Checked
JE

Approved
TJ


Scale
AS SHOWN
@A3 Sheet Size

Date of Issue
12/01/2018

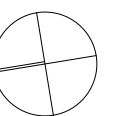

Project Number
16-071
Status
DEVELOPMENT APPLICATION

Drawing Number Revision
2005C E

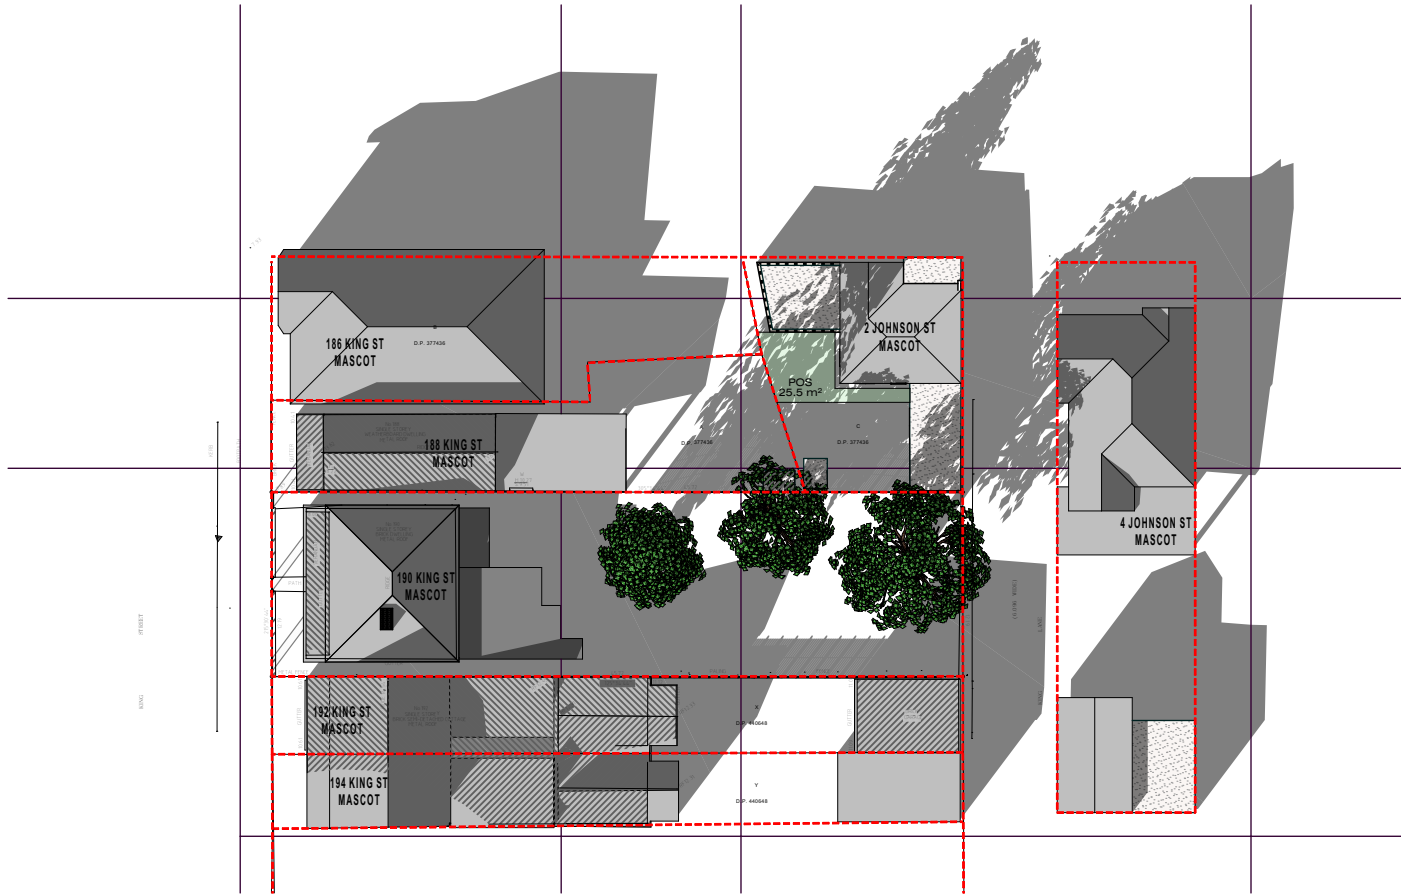

1 EXISTING JUNE 1500 (1) 1:500


Copyright URBAN LINK PTY LTD ©

Notes
CONTRACTOR MUST VERIFY ALL DIMENSIONS ON SITE BEFORE COMMENCING WORK OR PREPARING SHOP DRAWINGS. DO NOT SCALE DRAWINGS.

LEGEND

EXISTINGSHADOWS

PROPOSED SHADOWS

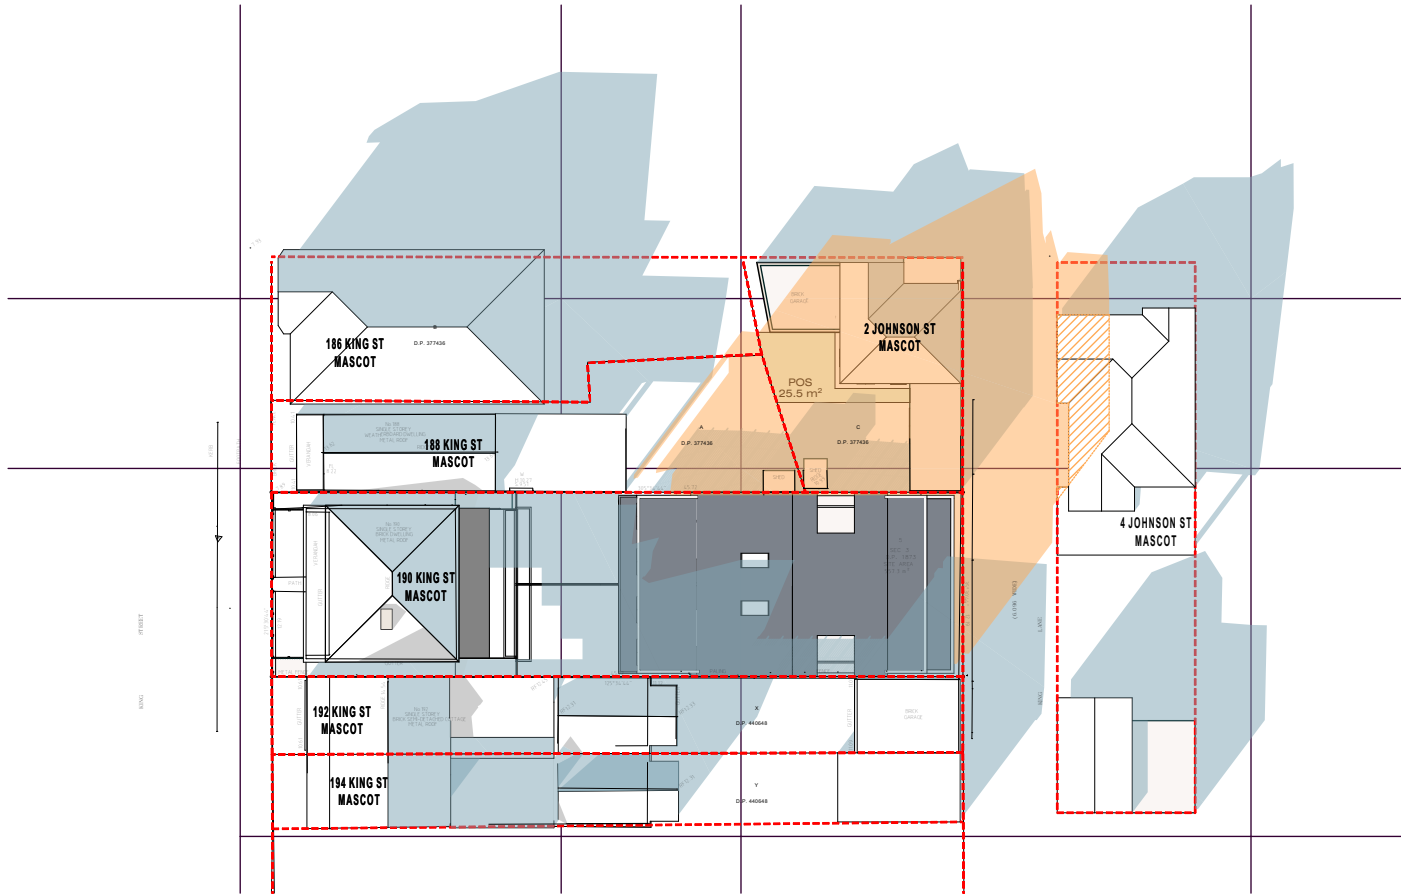

1 PROPOSED JUNE 1500 1:500

E	REVISED DRAWINGS	11.01.18	ER
D	REVISED DRAWINGS	13.12.17	MN
C	REVISED SHADOWS	22.11.17	CH
B	REVISED DWGS AS PER COUNCIL LET: 10/11/2017	22.11.17	ER
A	DA SUBMISSION	12.09.17	MN

Rev	Description	Date	App'd
-----	-------------	------	-------

Project
RESIDENTIAL DWELLING
190 King St
Mascot NSW

URBAN LINK
Business Address: Level 10, 11-15 Deane Street, Burwood NSW 2134
Postal Address: PO BOX 2223 Burwood North NSW 2134
Phone Number: +61 29745 2014


Nominated Architects:
Ziad Boumelhem Reg no 8008
Youssef El Khawaja Reg no 8933
Nicolas Toubia Reg no 9336

Drawing Title

21 JUNE - SHADOW DIAGRAMS

Checked
JE
Approved
TJ


Scale
AS SHOWN
@A3 Sheet Size
Date of Issue
12/01/2018

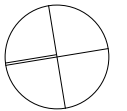


Project Number
16-071
Status
Drawing Number Revision
2005D E

DEVELOPMENT APPLICATION


Options - Jun201720180110 - Template - 190 King St Mascot plan20180110.dwg

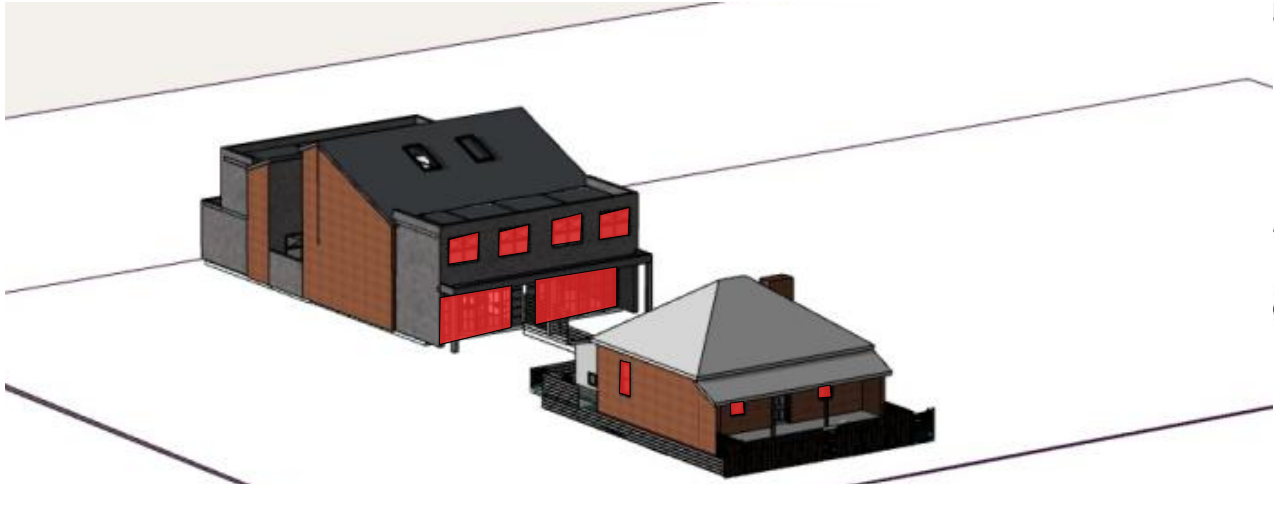


1 JUNE 21ST 9AM

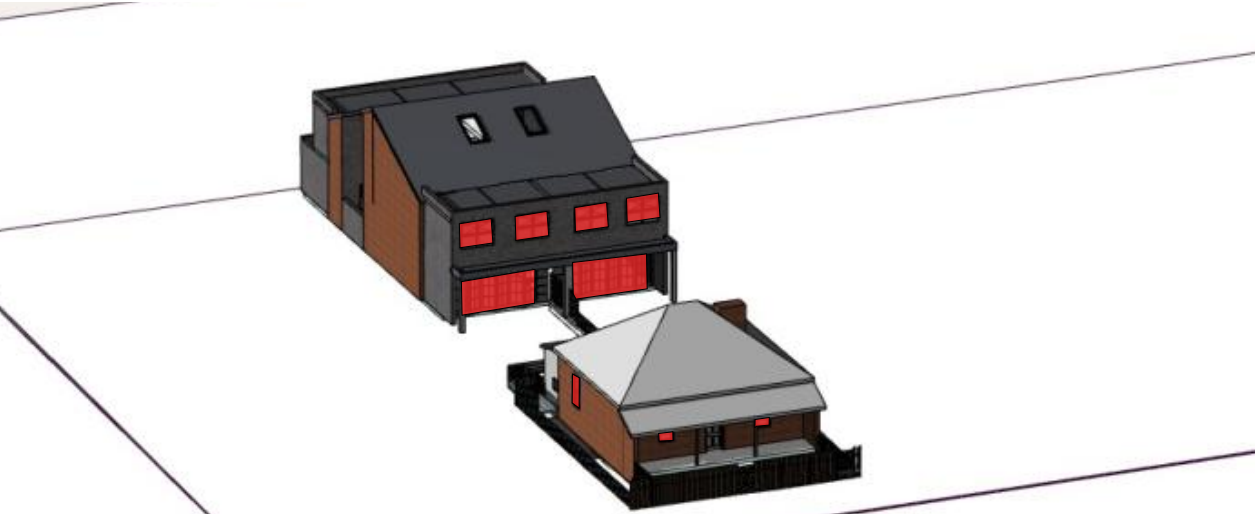

1 JUNE 21ST 10AM

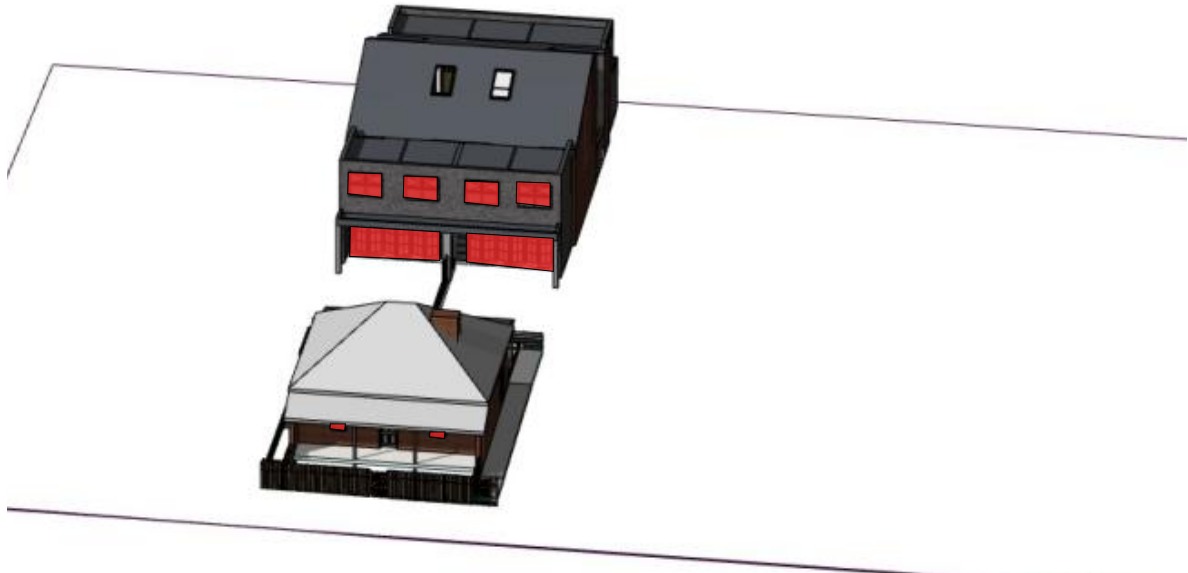


1 JUNE 21ST 12PM

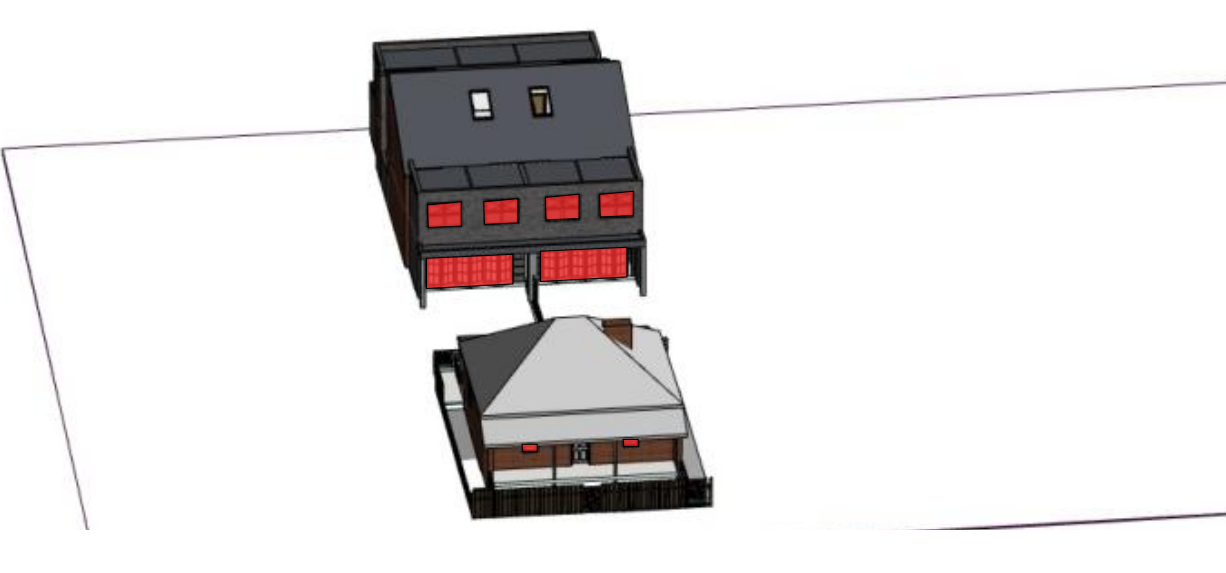


1 JUNE 21ST 11AM

LEGEND


UNITS ACHIEVE SOLAR ACCESS

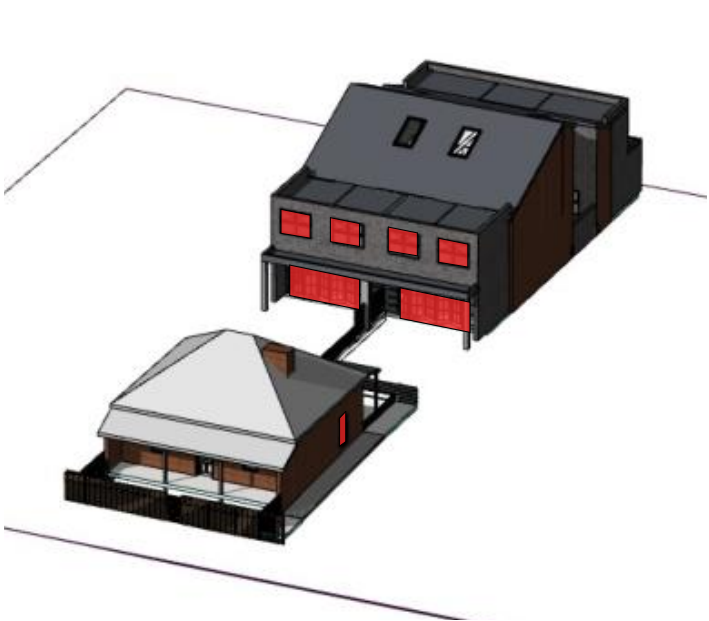

1 JUNE 21ST 01PM

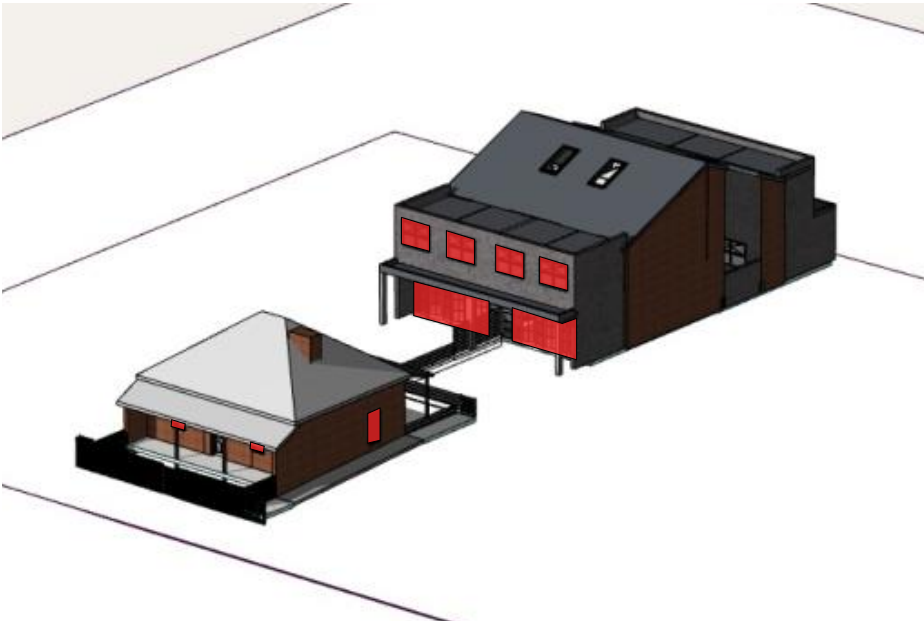

1 JUNE 21ST 02PM

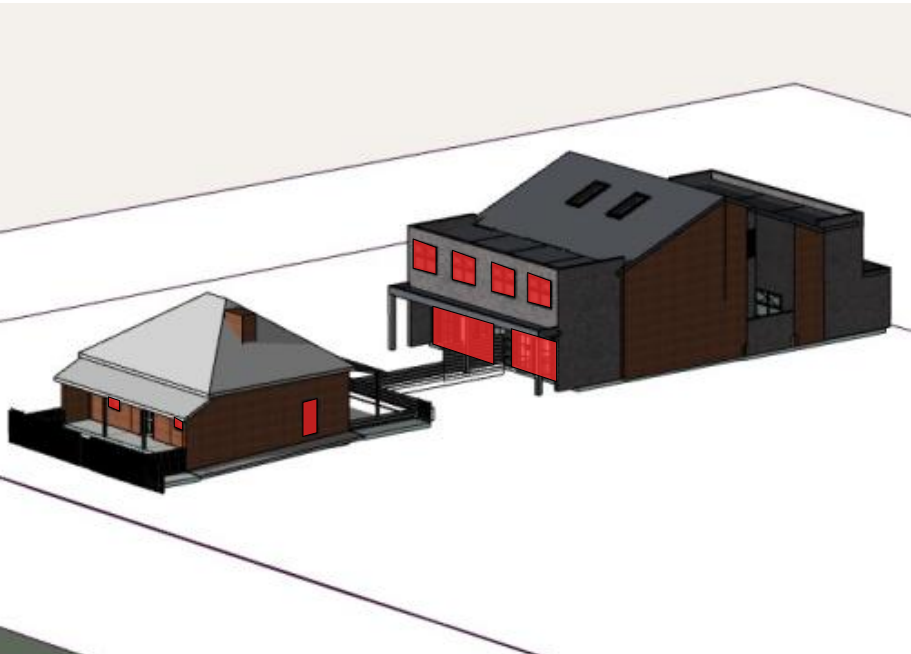

1 JUNE 21ST 03PM

Copyright URBAN LINK PTY LTD ©
Notes
CONTRACTOR MUST VERIFY ALL DIMENSIONS ON SITE BEFORE COMMENCING WORK OR PREPARING SHOP DRAWINGS. DO NOT SCALE DRAWINGS.

E	REVISED DRAWINGS	11.01.18	ER
D	REVISED DRAWINGS	13.12.17	MN
C	REVISED SHADOWS	22.11.17	CH
B	REVISED DWGS AS PER COUNCIL LET: 10/11/2017	22.11.17	ER
A	DA SUBMISSION	12.09.17	MN

Rev DescriptionDateApp'd

Project

RESIDENTIAL DWELLING
190 King St
Mascot NSW

URBANLINK

Business Address: Level 10, 11-15 Deane Street, Burwood NSW 2134
Postal Address: PO BOX 2223 Burwood North NSW 2134
Phone Number: +61 29745 2014

Nominated Architects:
Ziad Boumelhem Reg no 8008
Youssef El Khawaja Reg no 8933

Nicolas Toubia Reg no 9336

Drawing Title

VIEWS FROM THE SUN

Checked JEApproved TJ

Scale AS SHOWN
@A3 Sheet Size


Date of Issue 12/01/2018

Project Number 16-071
Status


Drawing Number Revision 2006A E

DEVELOPMENT APPLICATION


Options - Jun201720180110 - Template - 190 King St, Mascot plan2017011810:46 AM

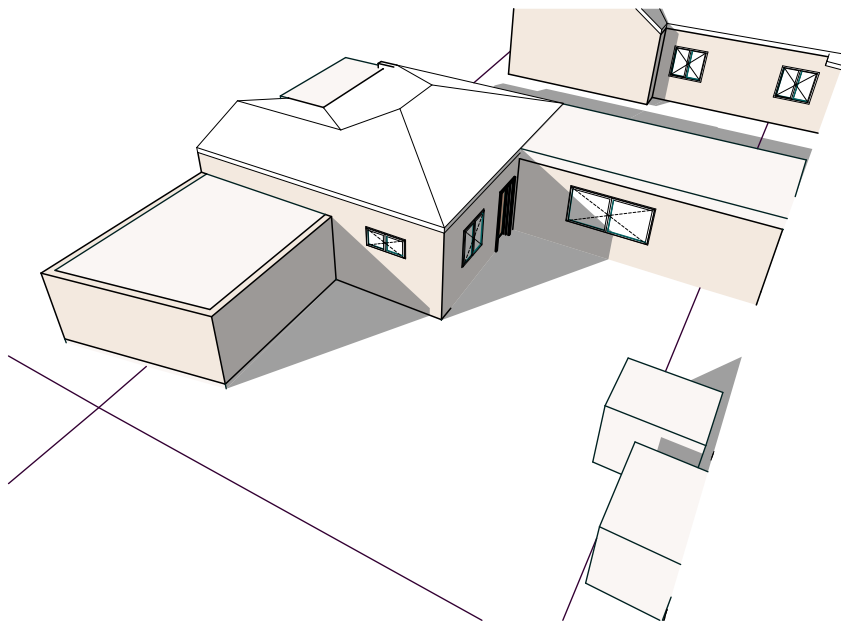


1 2 JOHNSON ST - JUNE 21ST 9AM

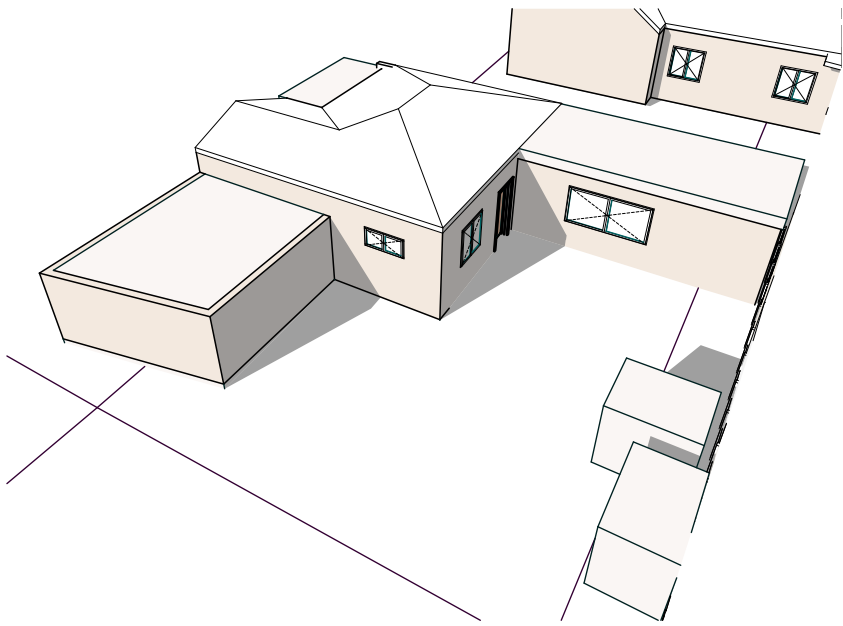


1 2 JOHNSON ST - JUNE 21ST 10AM

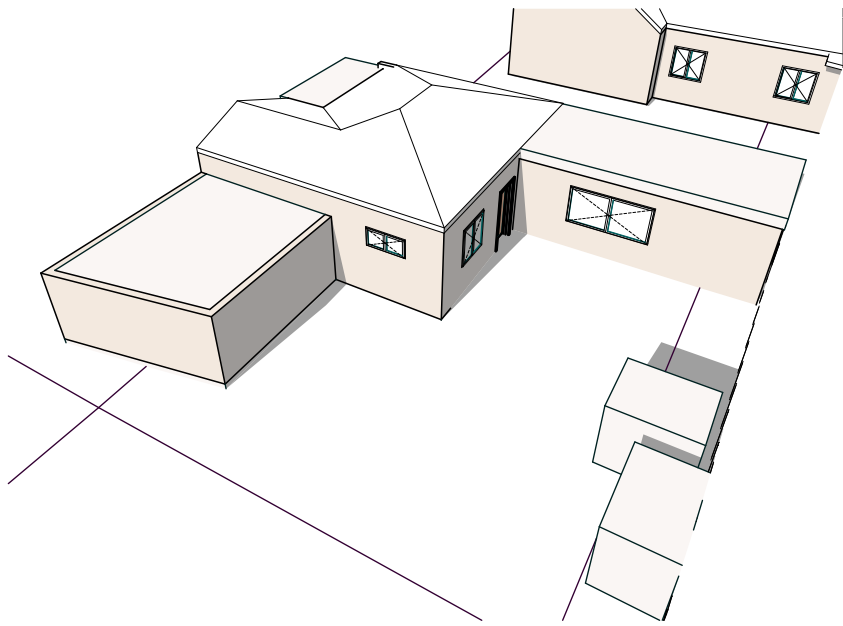


1 2 JOHNSON ST - JUNE 21ST 11AM

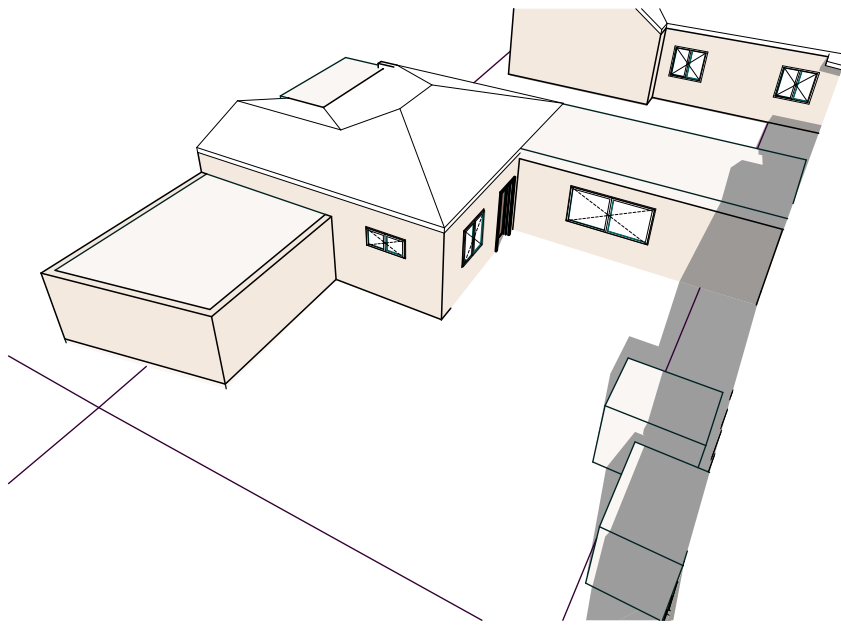


1 2 JOHNSON ST - JUNE 21ST 12PM

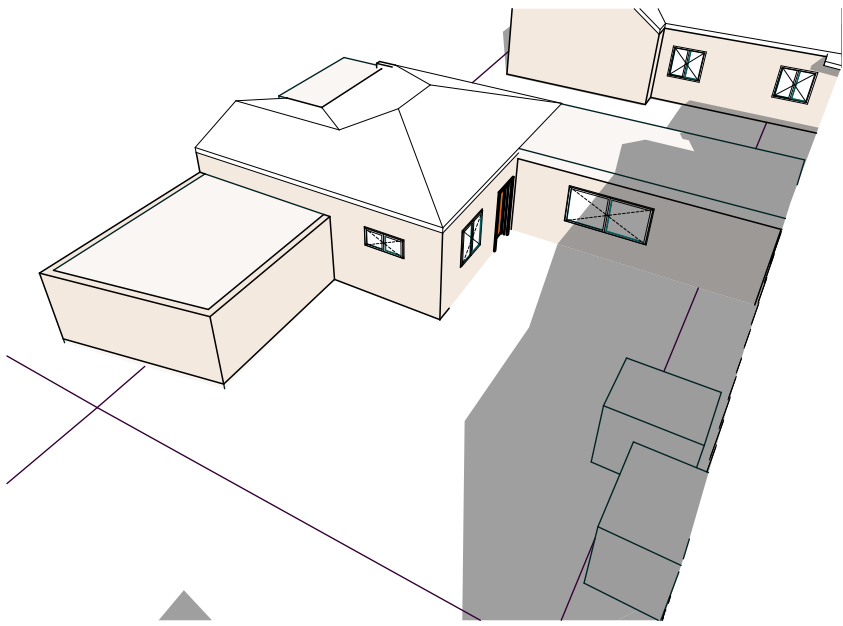

1 2 JOHNSON ST - JUNE 21ST 1PM

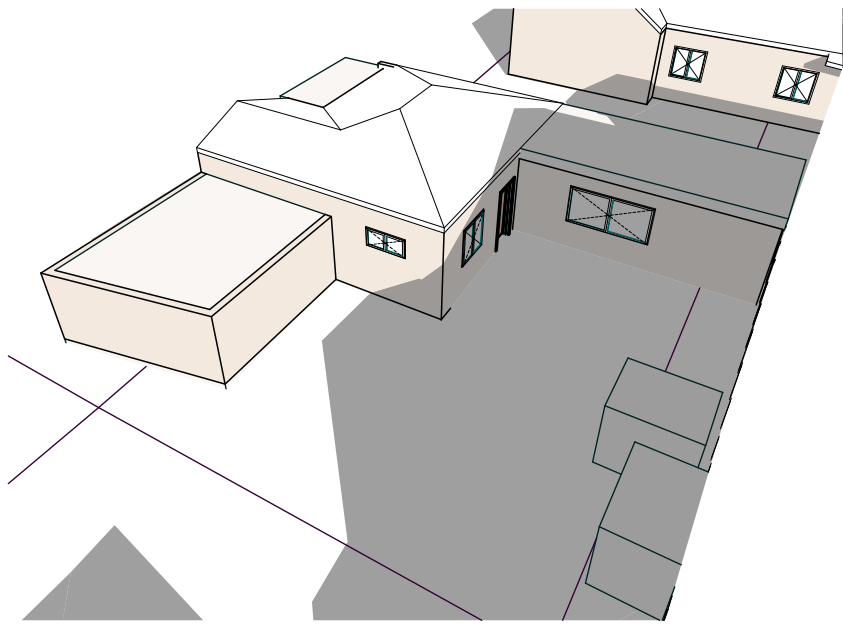

1 2 JOHNSON ST - JUNE 21ST 2PM

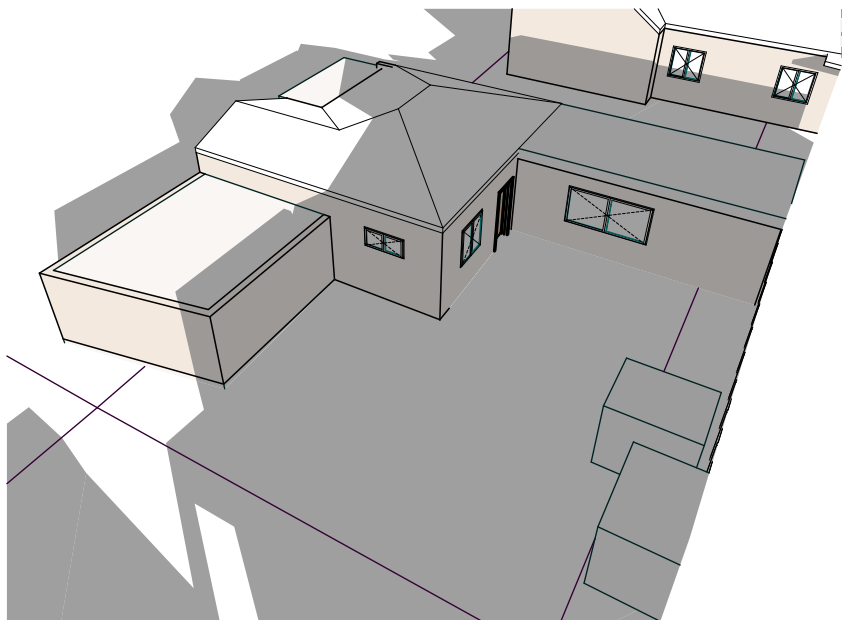

1 2 JOHNSON ST - JUNE 21ST 3PM

Copyright URBAN LINK PTY LTD ©
Notes
CONTRACTOR MUST VERIFY ALL DIMENSIONS ON SITE BEFORE COMMENCING WORK OR
PREPARING SHOP DRAWINGS. DO NOT SCALE DRAWINGS.

E	REVISED DRAWINGS	11.01.18	ER
D	REVISED DRAWINGS	13.12.17	MN
C	REVISED SHADOWS	22.11.17	CH
B	REVISED DWGS AS PER COUNCIL LET: 10/11/2017	22.11.17	ER
A	DA SUBMISSION	12.09.17	MN

Rev	Description	Date	App'd
-----	-------------	------	-------

Project
RESIDENTIAL DWELLING
190 King St
Mascot NSW

URBAN LINK
Business Address: Level 10, 11-15 Deane Street, Burwood NSW 2134
Postal Address: PO BOX 2223 Burwood North NSW 2134
Phone Number: +61 29745 2014


Nominated Architects:
Ziad Boumelhem Reg no 8008
Youssef El Khawaja Reg no 8933
Nicolas Toubia Reg no 9336

Drawing Title
VIEWS FROM THE SUN - 2
JOHNSON ST

Checked
JE
Approved
TJ

Scale
AS SHOWN
@A3 Sheet Size
Date of Issue
12/01/2018

Project Number
16-071
Status
DEVELOPMENT APPLICATION
Drawing Number Revision
2006B E

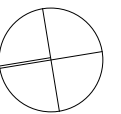



VIEW 03



VIEW 02



VIEW 01



Rev	Description	Date	App'd
E	REVISED DRAWINGS	11.01.18	ER
D	REVISED DRAWINGS	13.12.17	MIN
C	REVISED SHADOWS	22.11.17	CH
B	REVISED DWGS AS PER COUNCIL LET: 10/11/2017	22.11.17	ER
A	DA SUBMISSION	12.09.17	MIN

Project
RESIDENTIAL DWELLING
190 King St
Mascot NSW

URBAN LINK
Business Address: Level 10, 11-15 Deane Street, Burwood NSW 2134
Postal Address: PO BOX 2223 Burwood North NSW 2134
Phone Number: +61 29745 2014

Nominated Architects:
Ziad Boumelhem Reg no 8008 Nicolas Toubia Reg no 9336
Youssef El Khawaja Reg no 8933

Drawing Title
PHOTOMONTAGE VIEWS FROM
KING STREET

Checked
JE

Approved
TJ

Scale
AS SHOWN
@A3 Sheet Size

Date of Issue
12/01/2018

Project Number
16-071
Status

Drawing Number Revision
2008
E

DEVELOPMENT APPLICATION



Copyright URBAN LINK PTY LTD ©
Notes
CONTRACTOR MUST VERIFY ALL DIMENSIONS ON SITE BEFORE COMMENCING WORK OR PREPARING SHOP DRAWINGS. DO NOT SCALE DRAWINGS.

E	REVISED DRAWINGS	11.01.18	ER
D	REVISED DRAWINGS	13.12.17	MN
C	REVISED SHADOWS	22.11.17	CH
B	REVISED DWGS AS PER COUNCIL LET: 10/11/2017	22.11.17	ER
A	DA SUBMISSION	12.09.17	MN

Rev	Description	Date	App'd
Project			

RESIDENTIAL DWELLING
190 King St
Mascot NSW

URBAN LINK

Business Address: Level 10, 11-15 Deane Street, Burwood NSW 2134
Postal Address: PO BOX 2223 Burwood North NSW 2134
Phone Number: +61 29745 2014

Nominated Architects:
Ziad Boumelhem Reg no 8008 Nicolas Toubia Reg no 9336
Youssef El Khawaja Reg no 8933

Drawing Title

PHOTOMONTAGE VIEW 4


Checked: JE Approved: TJ

Scale: AS SHOWN Date of Issue: 12/01/2018
@A3 Sheet Size

Project Number: 16-071 Drawing Number: 2009 Revision: E

DEVELOPMENT APPLICATION

Option - Jun201720180110 - Template - 190 King St, Mascot plan20180110-04 AM

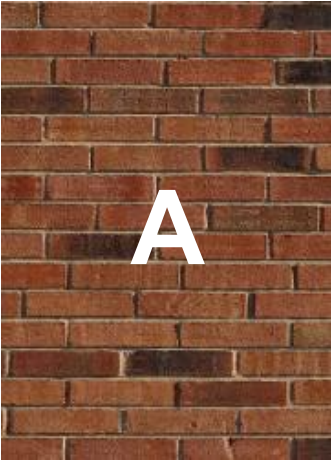

PGH BRICK & PAVERS-
BLACKETT OR SIMILAR



PGH BRICK & CASTLEMAINE
OR SIMILAR



COLORBOND - STEATH
OR SIMILAR



WHITE FRAMED DOOR &
WIN OR SIMILAR



DARK GREY ANODISED
ALUMINIUM OR SIMILAR



SCHEDULE
OF FINISHES



E	REVISED DRAWINGS	11.01.18	ER
D	REVISED DRAWINGS	13.12.17	MN
C	REVISED SHADOWS	22.11.17	CH
B	REVISED DWGS AS PER COUNCIL LET: 10/11/2017	22.11.17	ER
A	DA SUBMISSION	12.09.17	MN

Rev	Description	Date	App'd
-----	-------------	------	-------

Project
RESIDENTIAL DWELLING
190 King St
Mascot NSW

URBAN LINK

Business Address: Level 10, 11-15 Deane Street, Burwood NSW 2134
Postal Address: PO BOX 2223 Burwood North NSW 2134
Phone Number: +61 29745 2014

Nominated Architects:
Ziad Boumelhem Reg no 8008 Nicolas Toubia Reg no 9336
Youssef El Khawaja Reg no 8933

Drawing Title

EXTERNAL SCHEDULE & FINISHES


Checked: JE Approved: TJ

Scale: AS SHOWN Date of Issue: 12/01/2018


Project Number: 16-071 Drawing Number: 2010 Revision: E

DEVELOPMENT APPLICATION

Option - Jun201720180110 - Template - 190 King St Mascot plan20180110.dwg

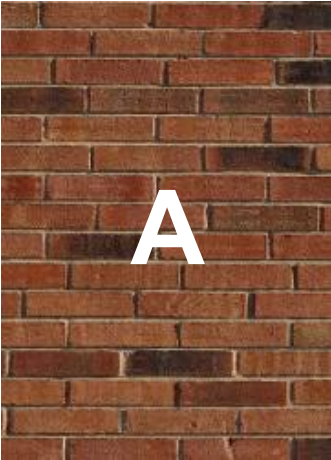

PGH BRICK & PAVERS-
BLACKETT OR SIMILAR

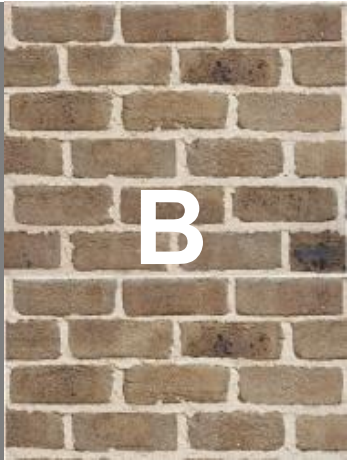

PGH BRICK & CASTLEMAINE
OR SIMILAR



COLORBOND - STEATH
OR SIMILAR



WHITE FRAMED DOOR &
WIN OR SIMILAR



DARK GREY ANODISED
ALUMINIUM OR SIMILAR

SCHEDULE OF FINISHES